





Legend:

LRT station platform		Station pedestrian connection		Proposed retaining wall		Preliminary full property acquisition		
LRT corridor		Proposed pavement		Property lines		Preliminary partial property acquisition		
Proposed sidewalk		LRT corridor on structure		MTO right-of-way		GRT bus stop location		
Bike lane		Future/Planned road		LRT station name		Traffic signal		

- Notes:**
1. Layout shown is preliminary and subject to modifications and refinement as the design progresses.
 2. Property impacts shown are preliminary and subject to change as the design progresses.
 3. Entrances are shown for schematic purposes. Final entrance designs to be confirmed at a later stage of design.
 4. Bus stop locations shown are subject to change.
 5. Aerial photo date - May 2018.

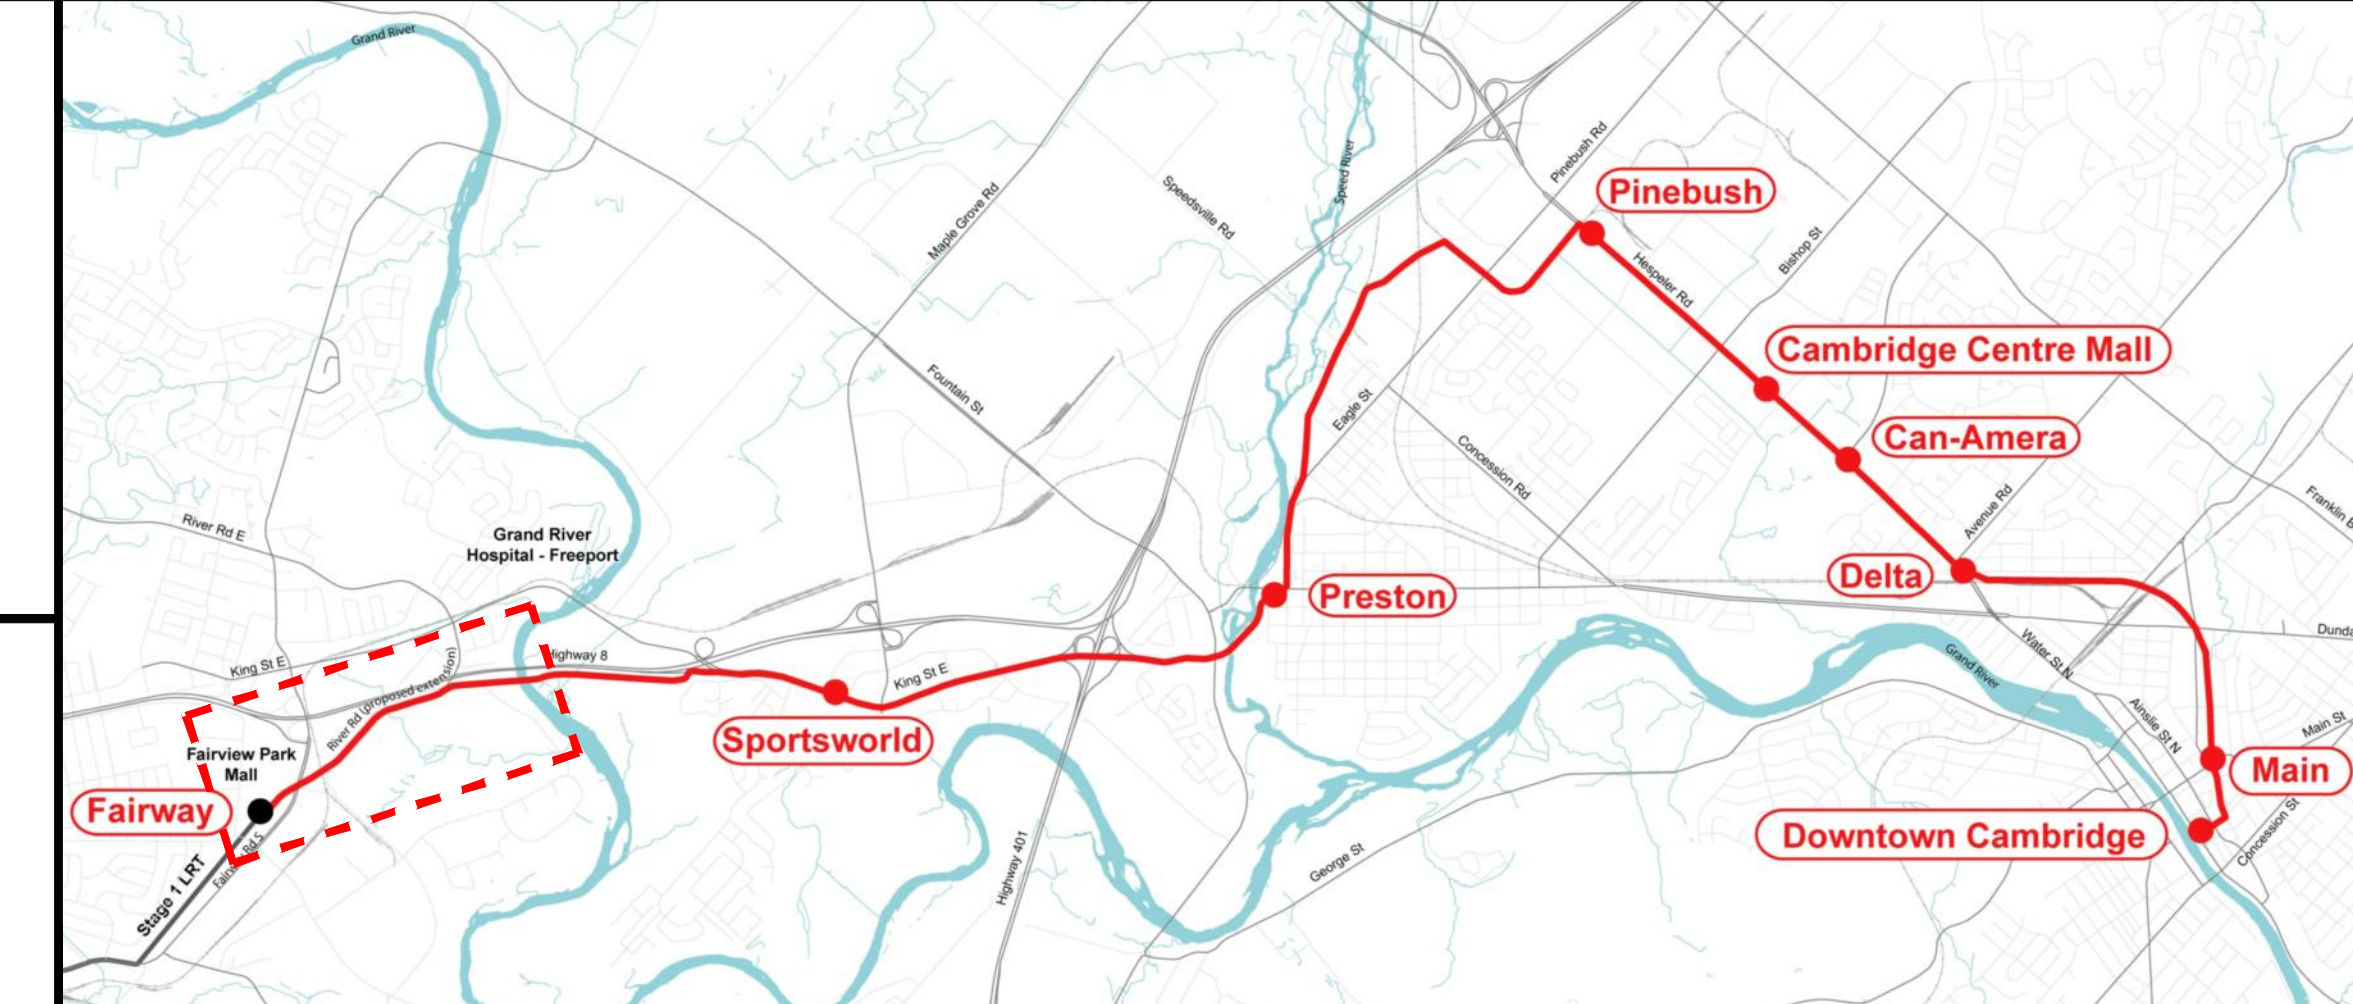


A

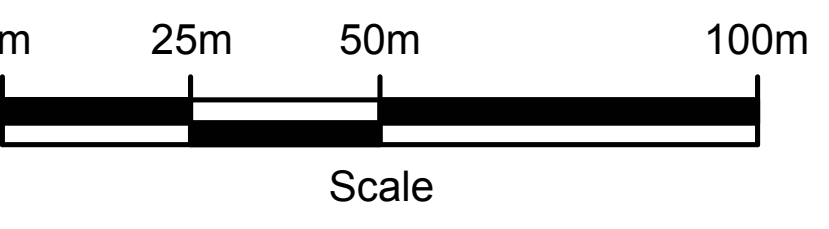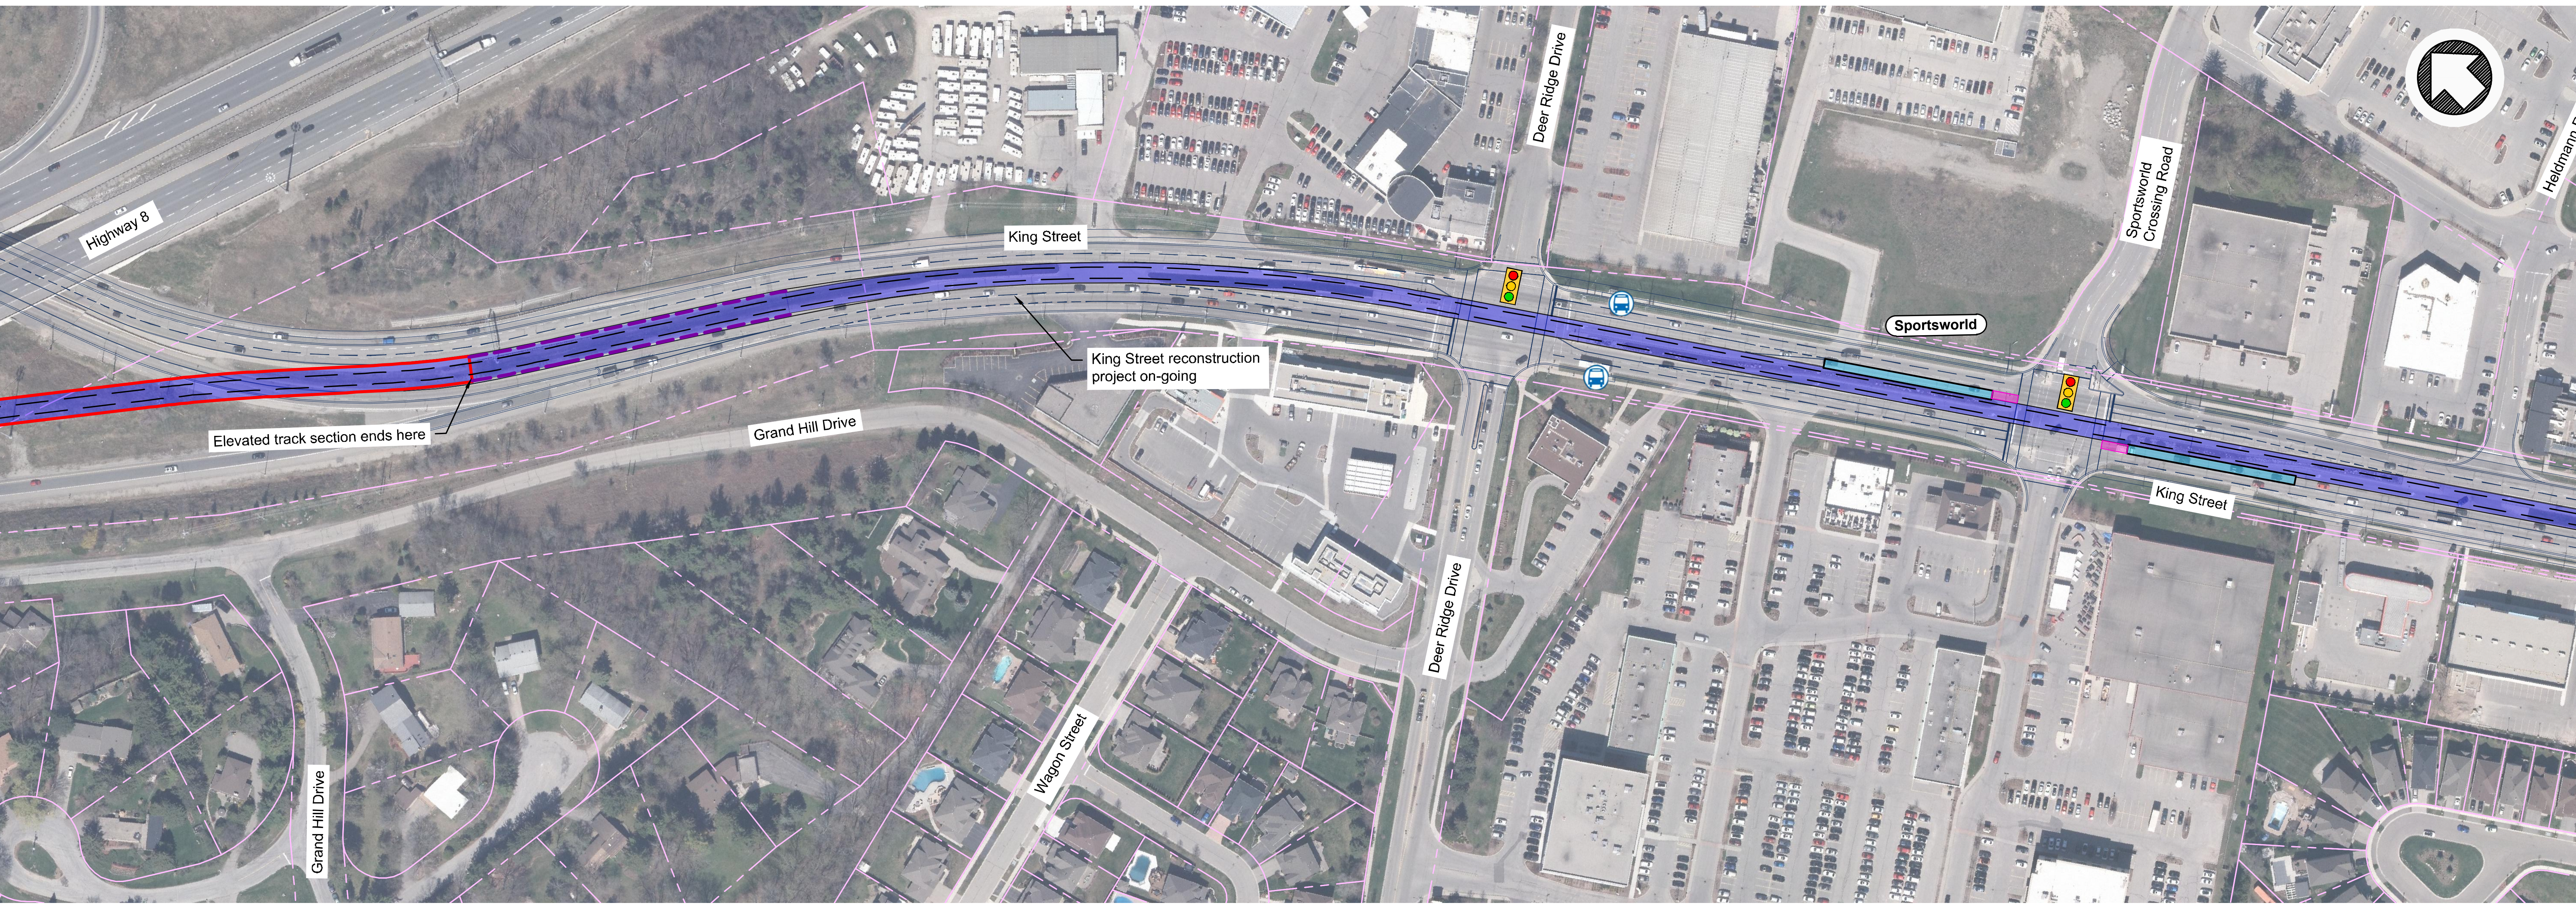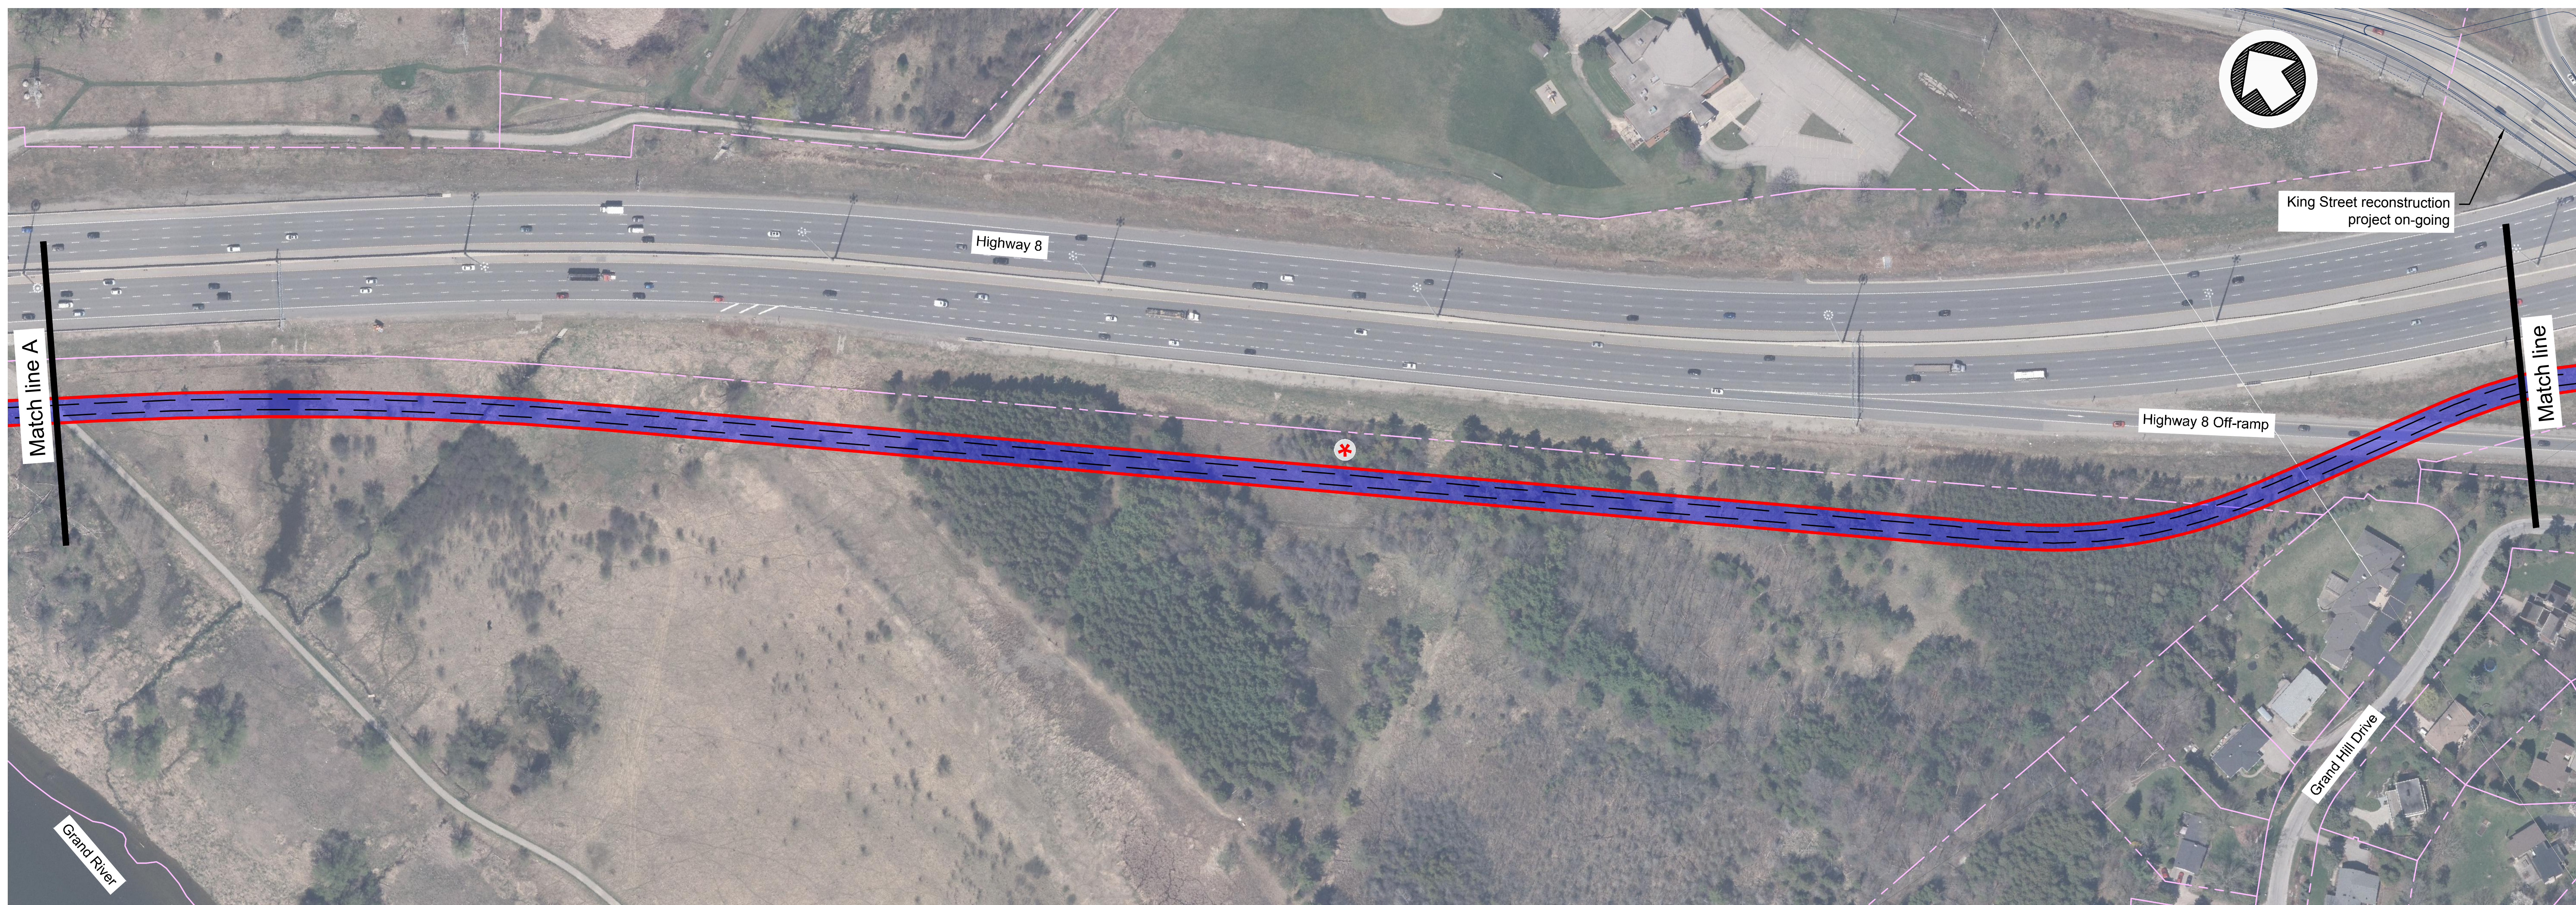

Legend:

LRT station platform		Station pedestrian connection		Proposed retaining wall		Preliminary full property acquisition	
LRT corridor		Proposed pavement		Property lines		Preliminary partial property acquisition	
Proposed sidewalk		LRT corridor on structure		MTO right-of-way		GRT bus stop location	
Bike lane		Future/Planned road		LRT station name		Traffic signal	




- Notes:**
1. Layout shown is preliminary and subject to modifications and refinement as the design progresses.
 2. Property impacts shown are preliminary and subject to change as the design progresses.
 3. Entrances are shown for schematic purposes. Final entrance designs to be confirmed at a later stage of design.
 4. Bus stop locations shown are subject to change.
 5. Aerial photo date - May 2018.

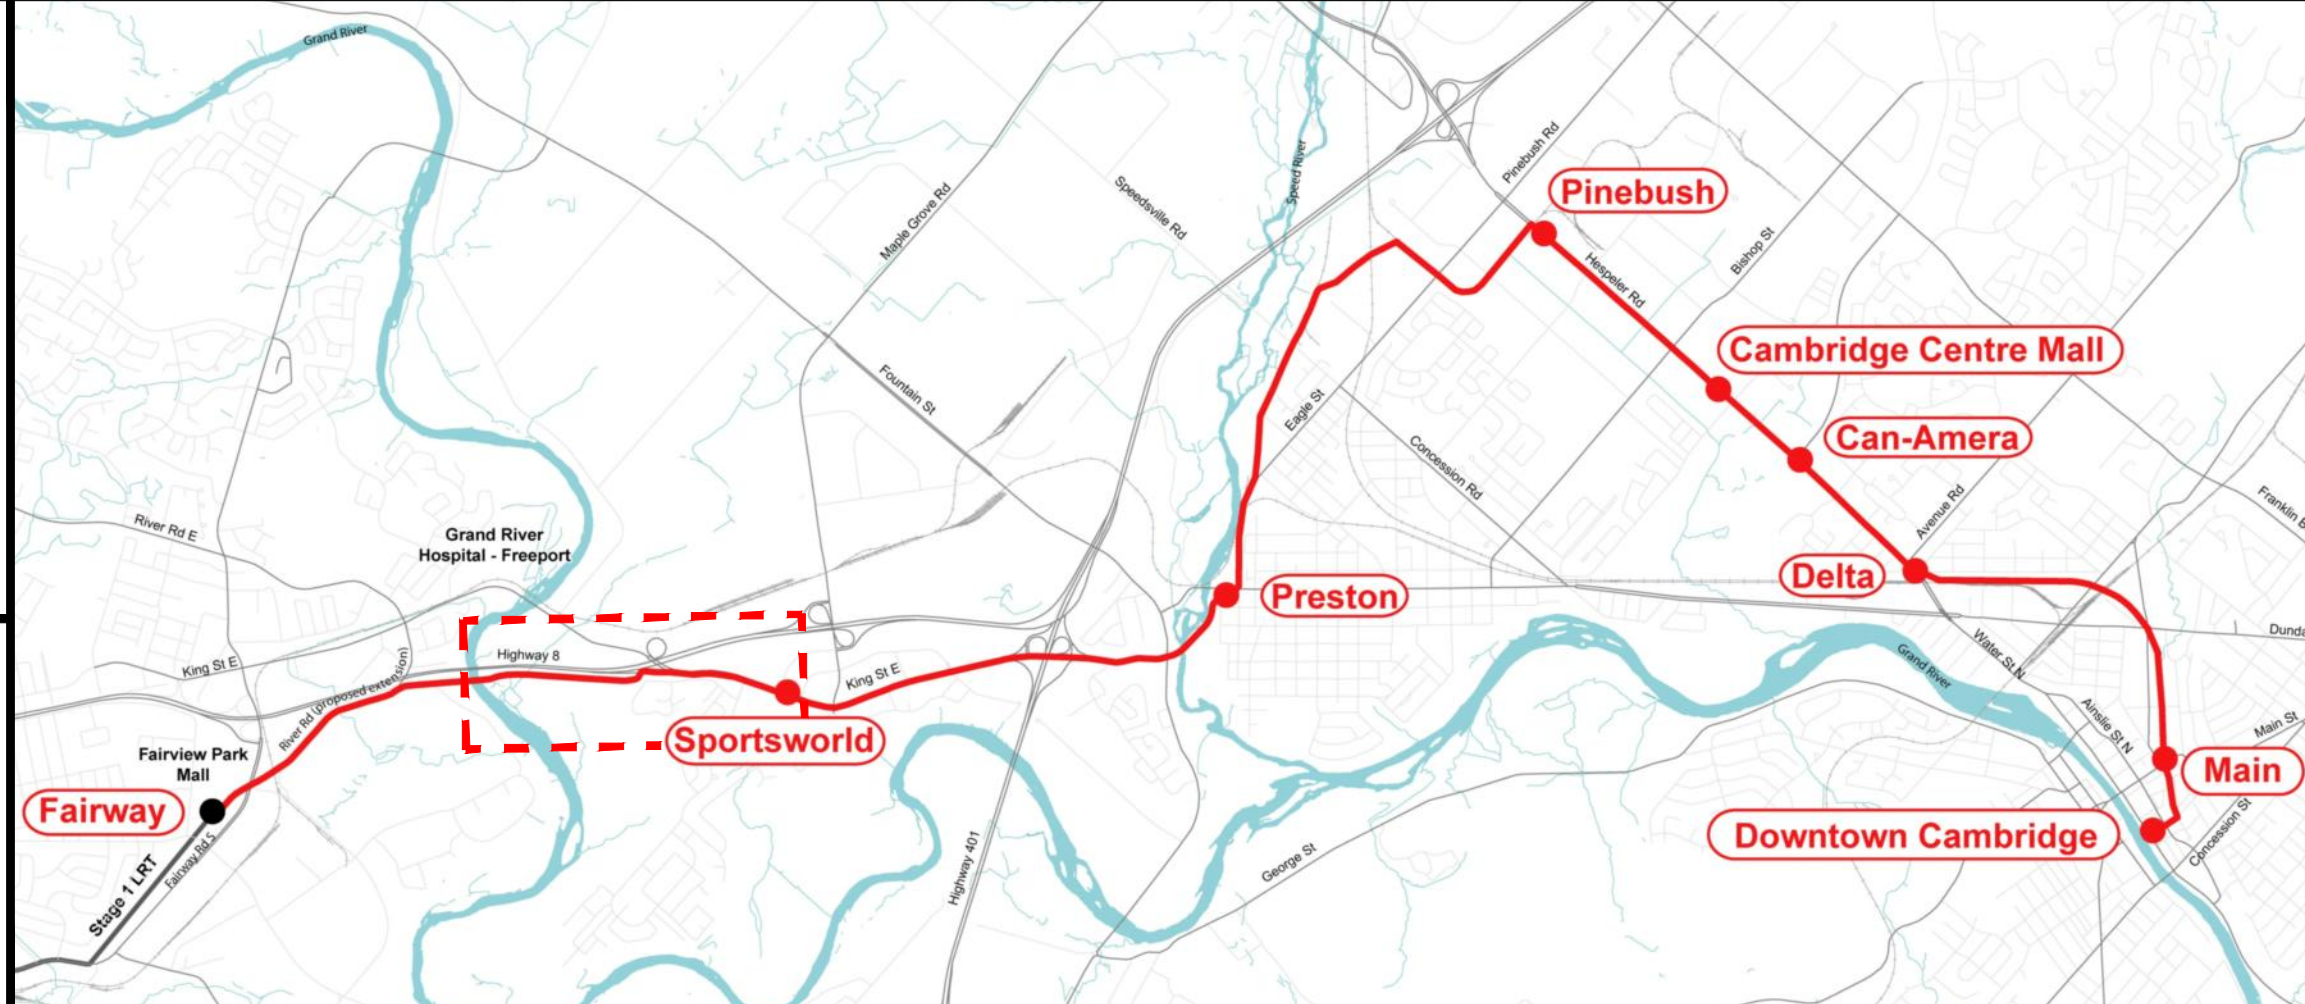

November 2019
Stage 2 ION: LRT from Kitchener to Cambridge
 Public Consultation Centre No.5




B

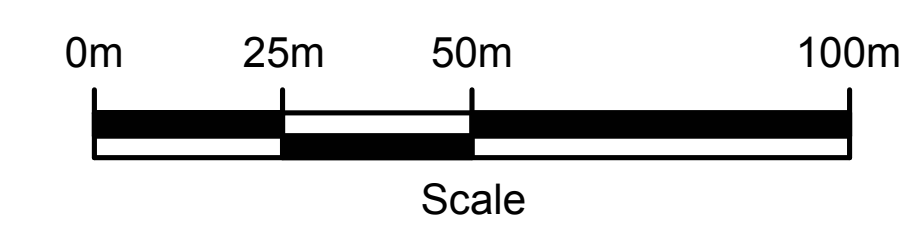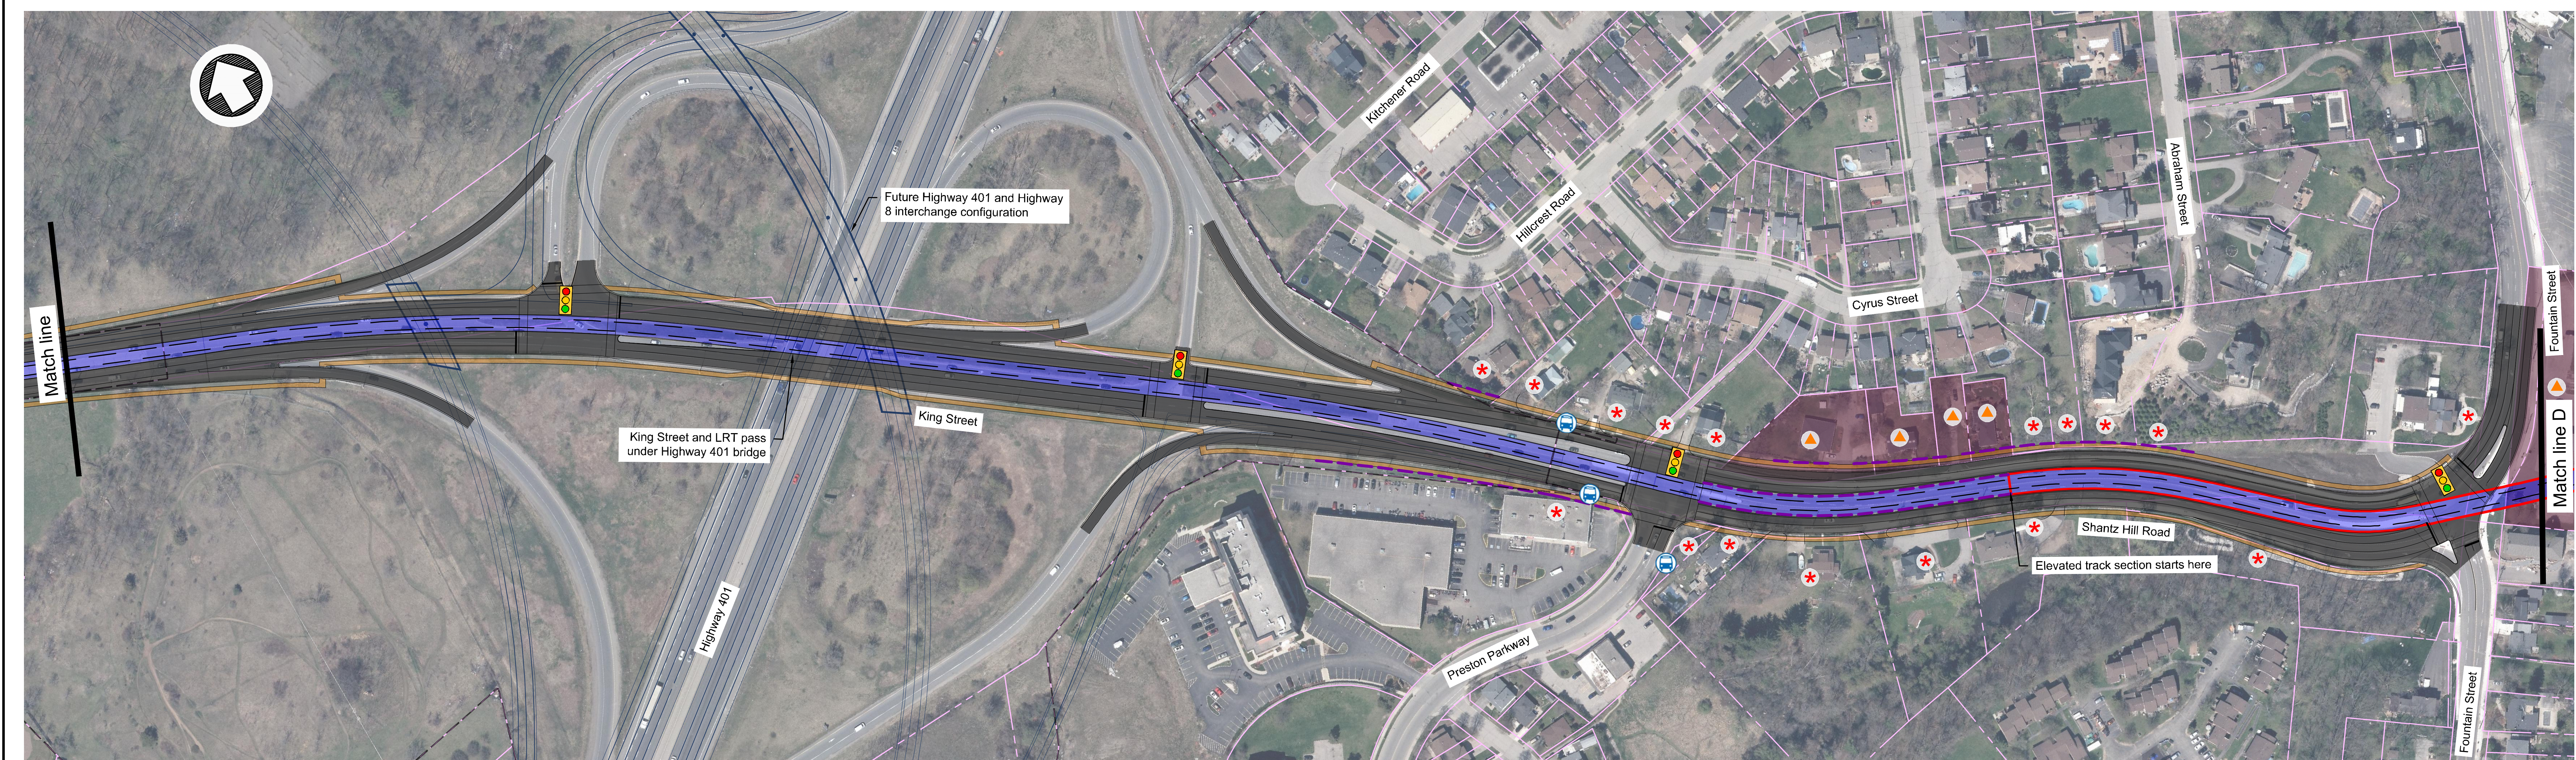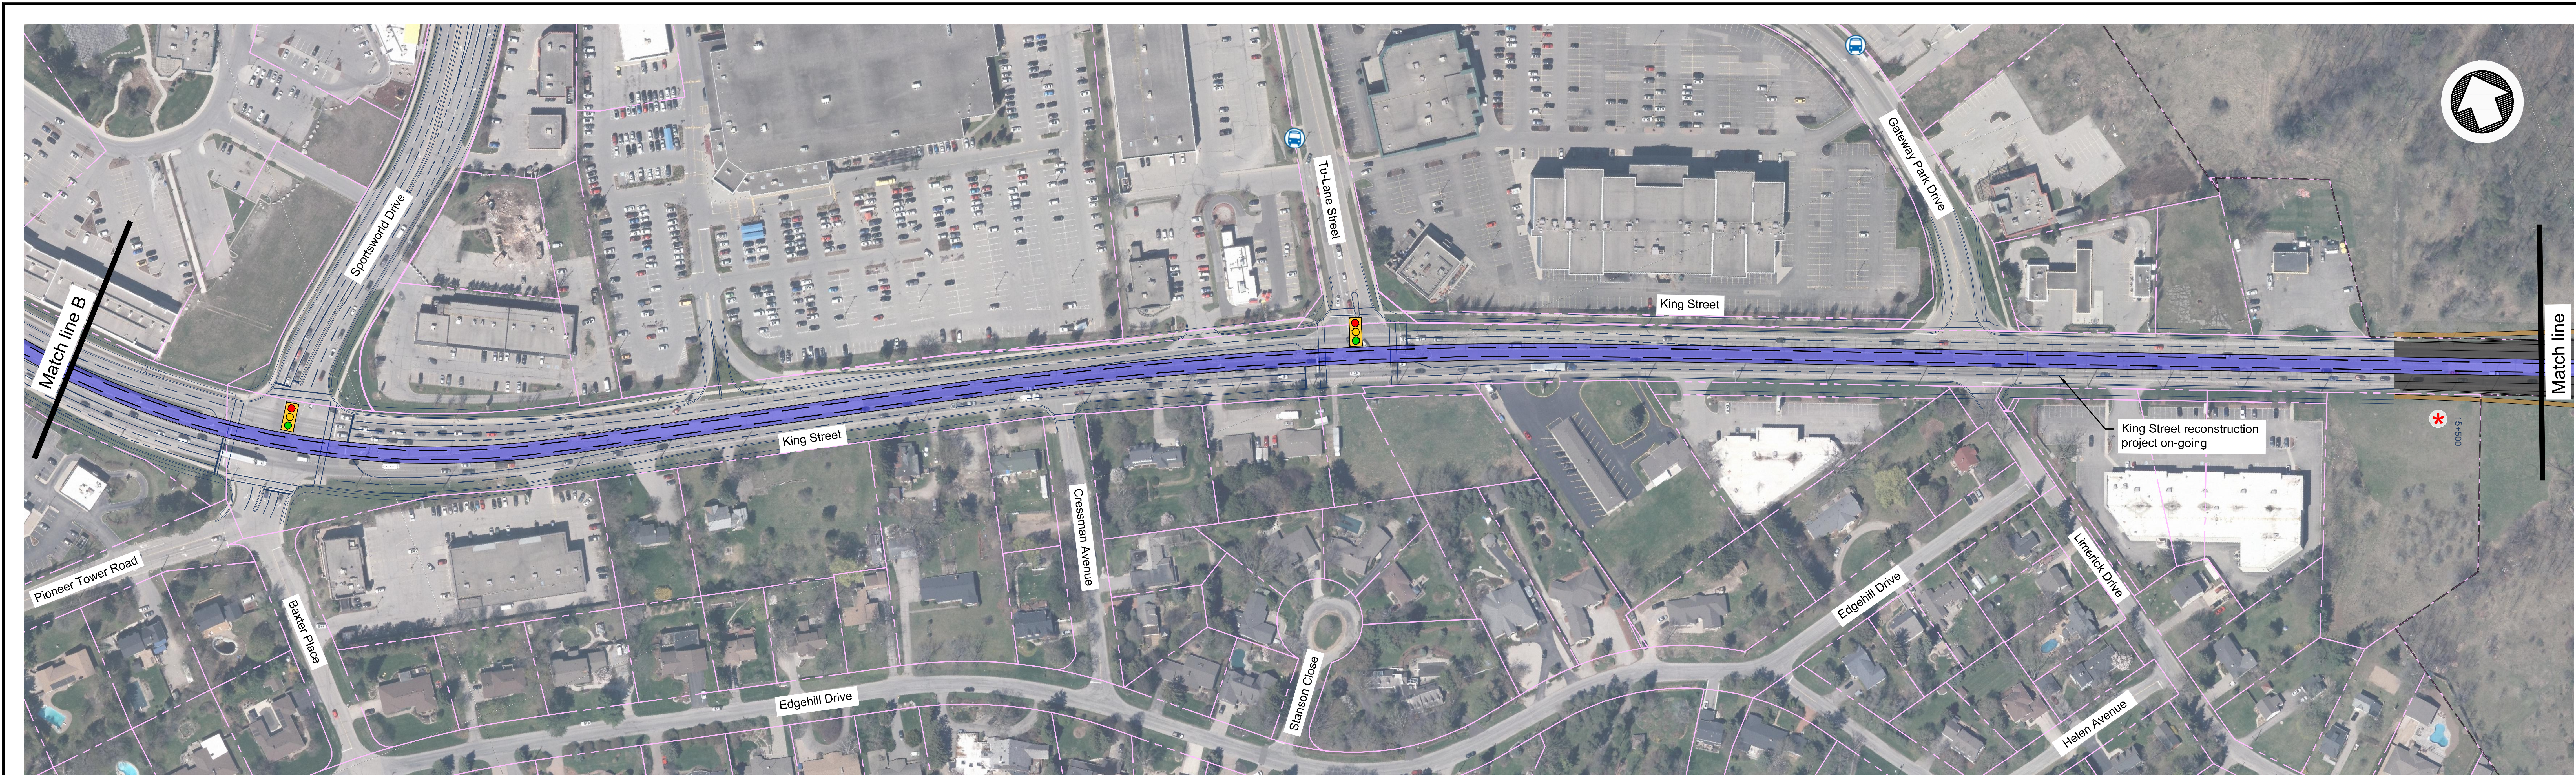



Legend:

LRT station platform		Station pedestrian connection		Proposed retaining wall		Preliminary full property acquisition	
LRT corridor		Proposed pavement		Property lines		Preliminary partial property acquisition	
Proposed sidewalk		LRT corridor on structure		MTO right-of-way		GRT bus stop location	
Bike lane		Future/Planned road		LRT station name		Traffic signal	

- Notes:
1. Layout shown is preliminary and subject to modifications and refinement as the design progresses.
 2. Property impacts shown are preliminary and subject to change as the design progresses.
 3. Entrances are shown for schematic purposes. Final entrance designs to be confirmed at a later stage of design.
 4. Bus stop locations shown are subject to change.
 5. Aerial photo date - May 2018.

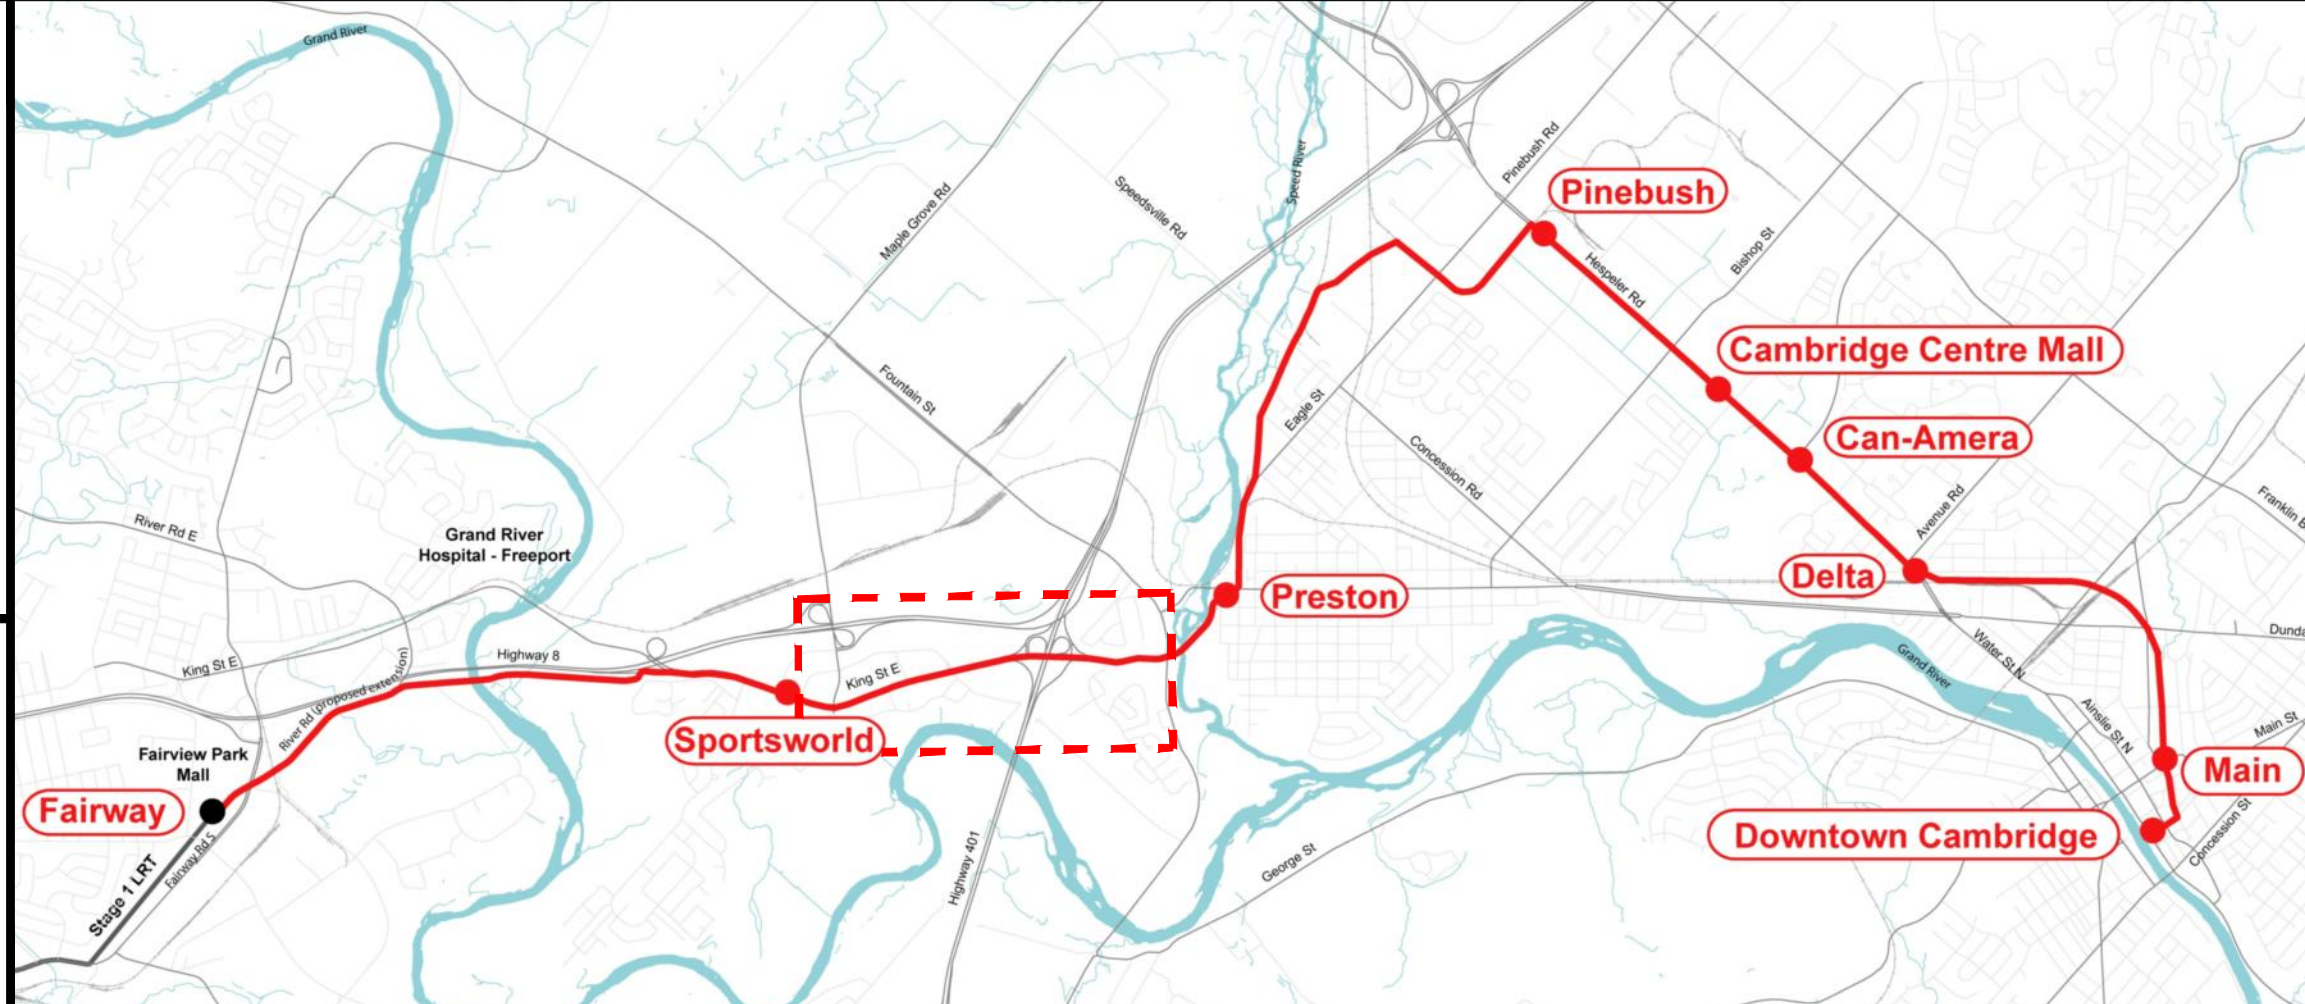


C

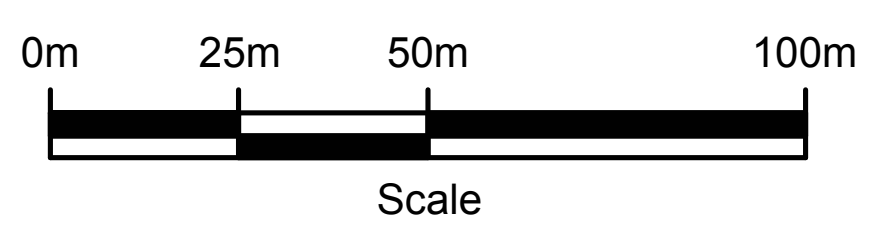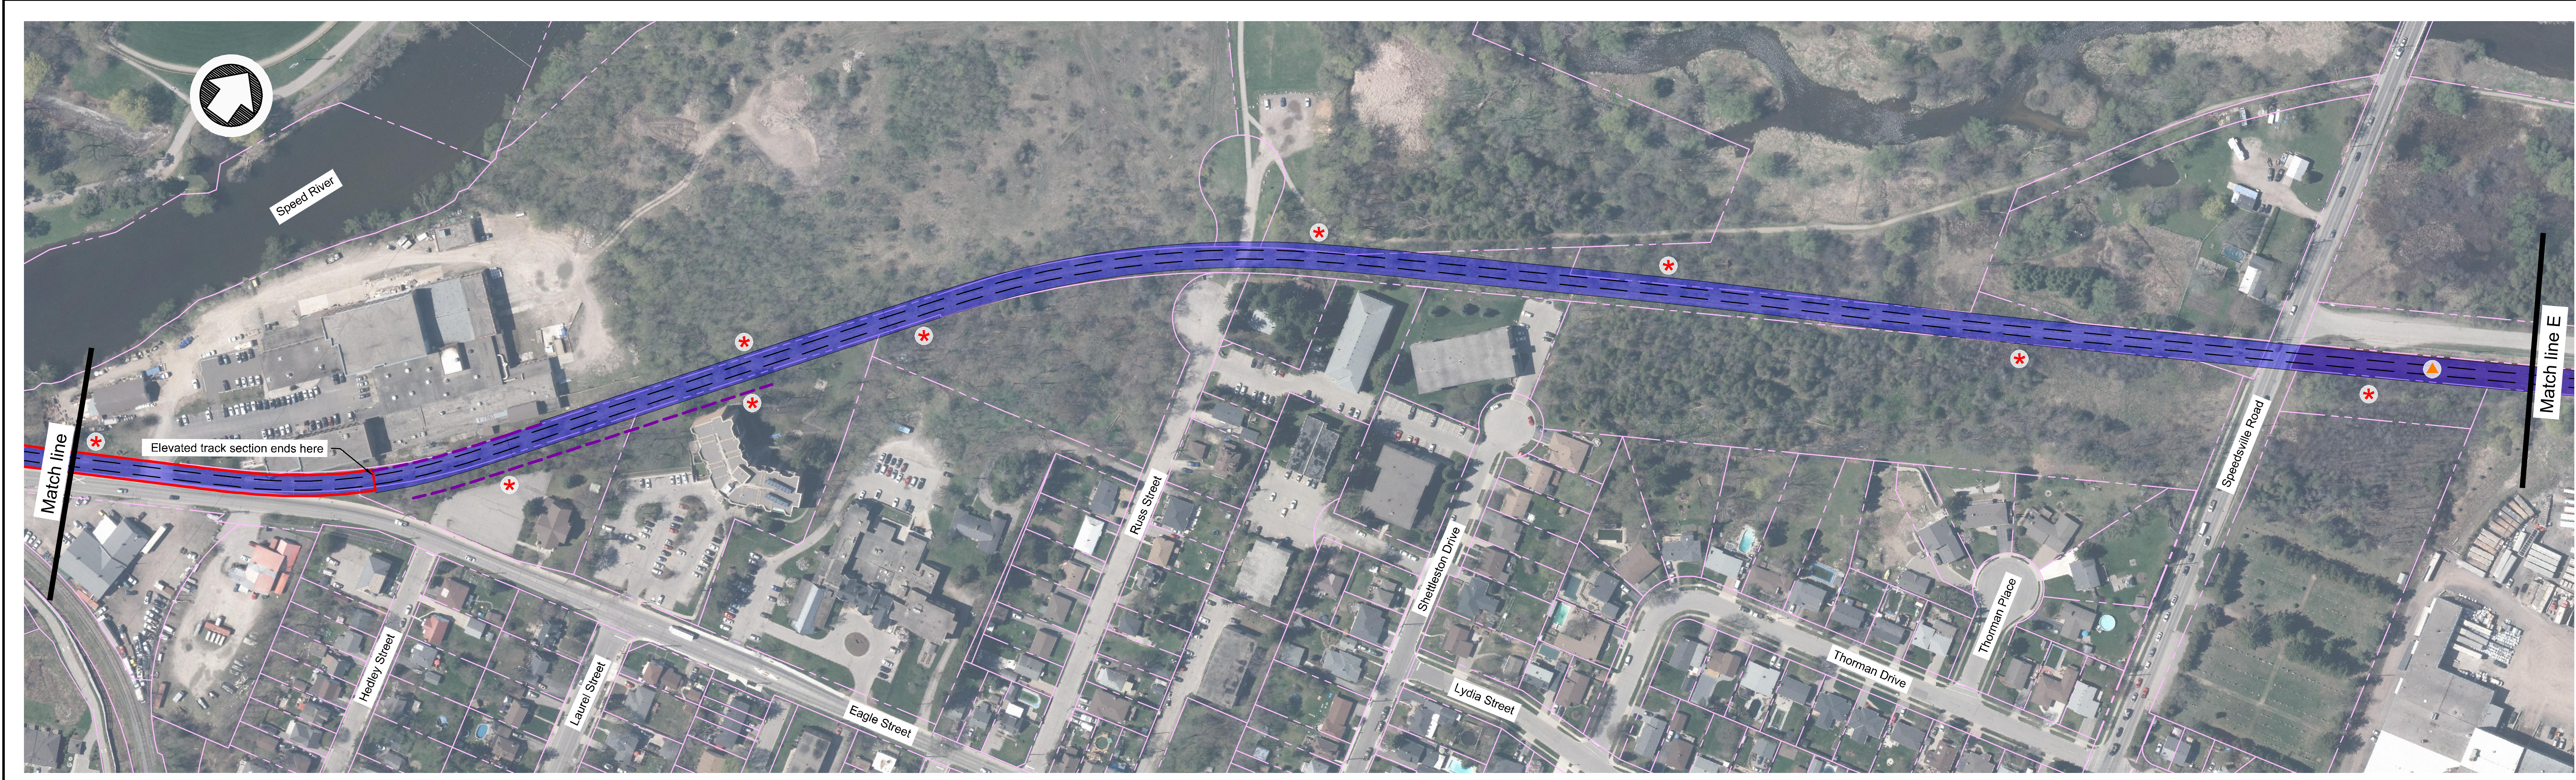



Legend:

LRT station platform		Station pedestrian connection		Proposed retaining wall		Preliminary full property acquisition	
LRT corridor		Proposed pavement		Property lines		Preliminary partial property acquisition	
Proposed sidewalk		LRT corridor on structure		MTO right-of-way		GRT bus stop location	
Bike lane		Future/Planned road		LRT station name		Traffic signal	

- Notes:**
1. Layout shown is preliminary and subject to modifications and refinement as the design progresses.
 2. Property impacts shown are preliminary and subject to change as the design progresses.
 3. Entrances are shown for schematic purposes. Final entrance designs to be confirmed at a later stage of design.
 4. Bus stop locations shown are subject to change.
 5. Aerial photo date - May 2018.

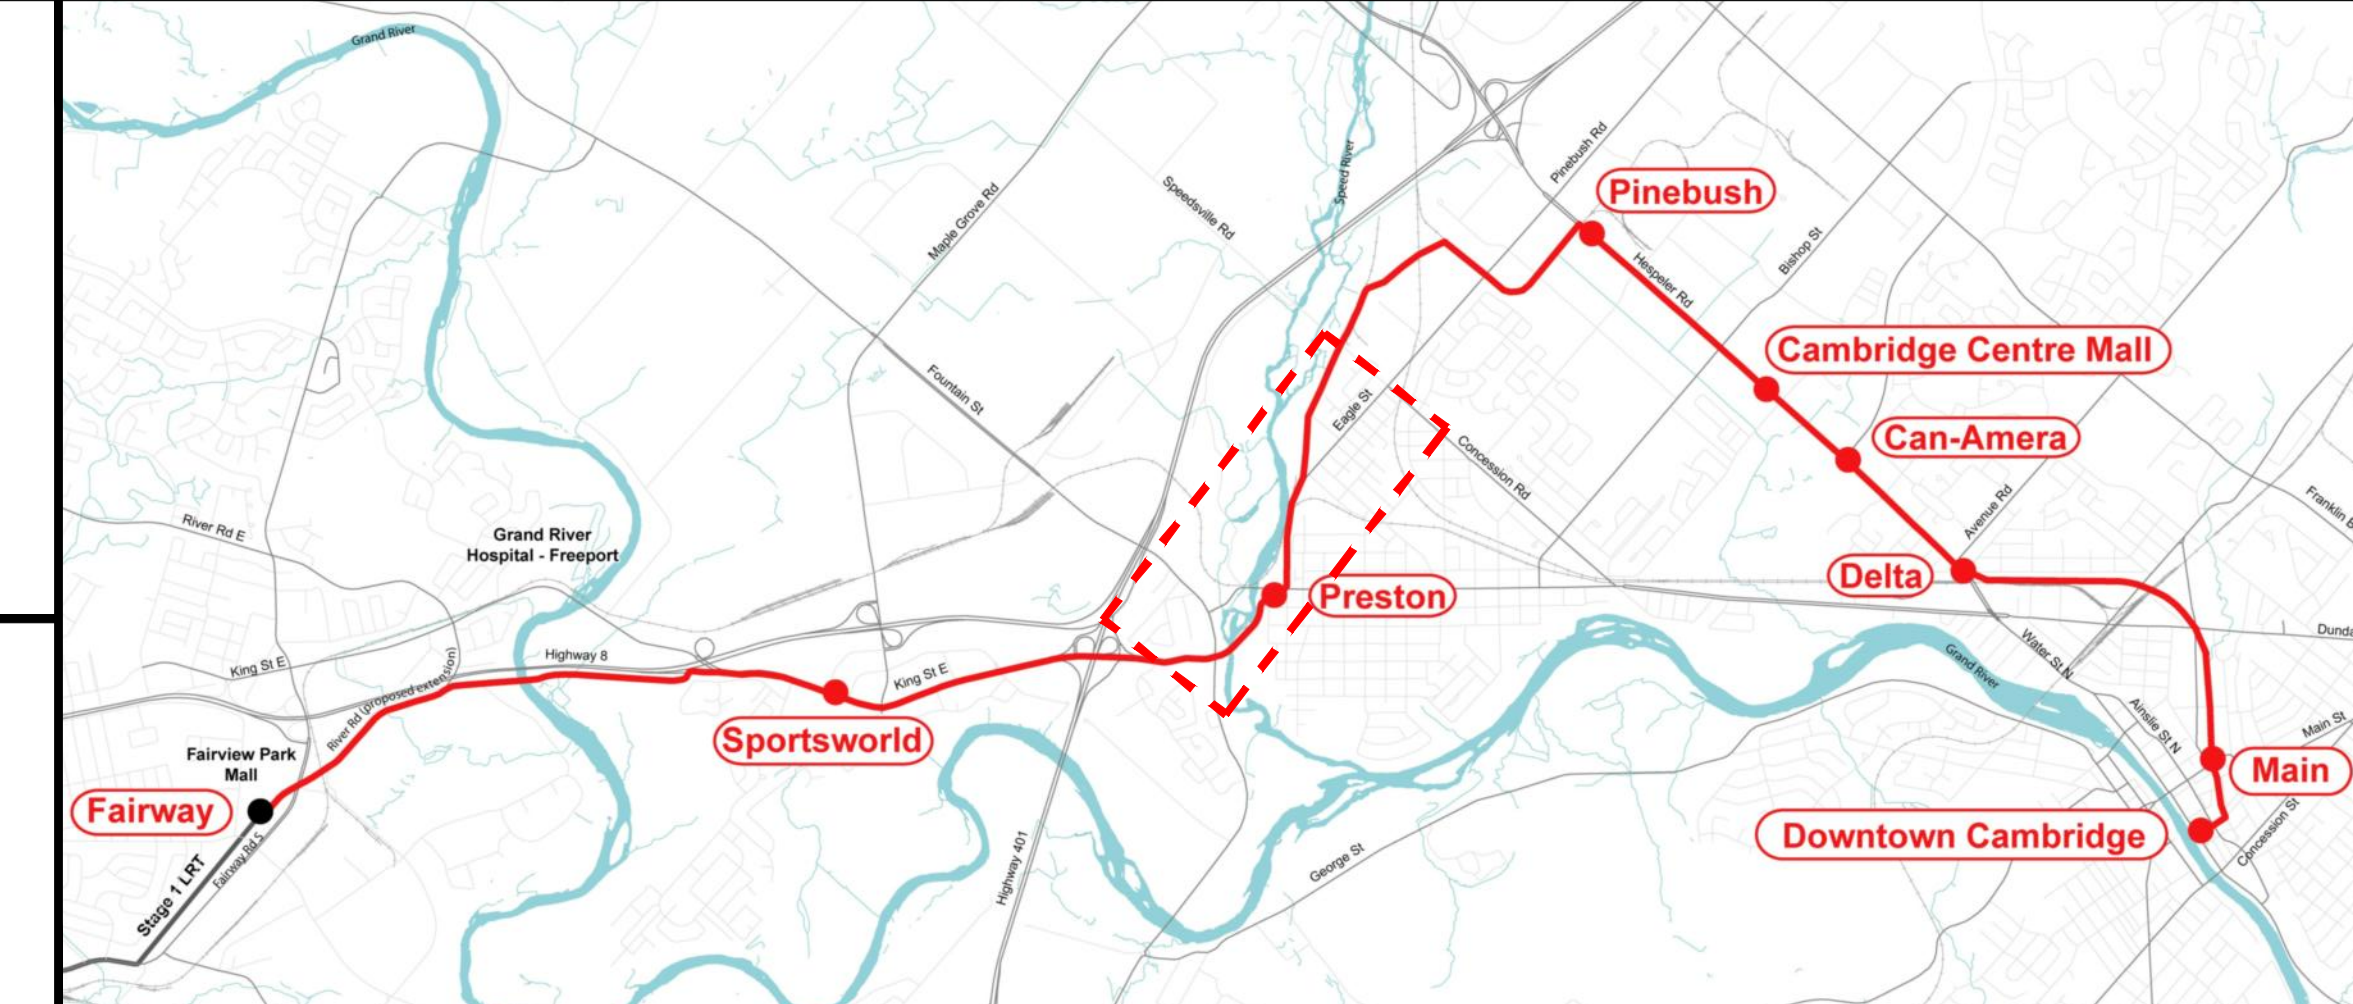


D

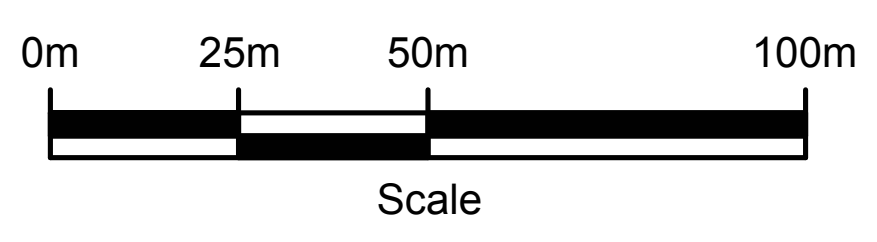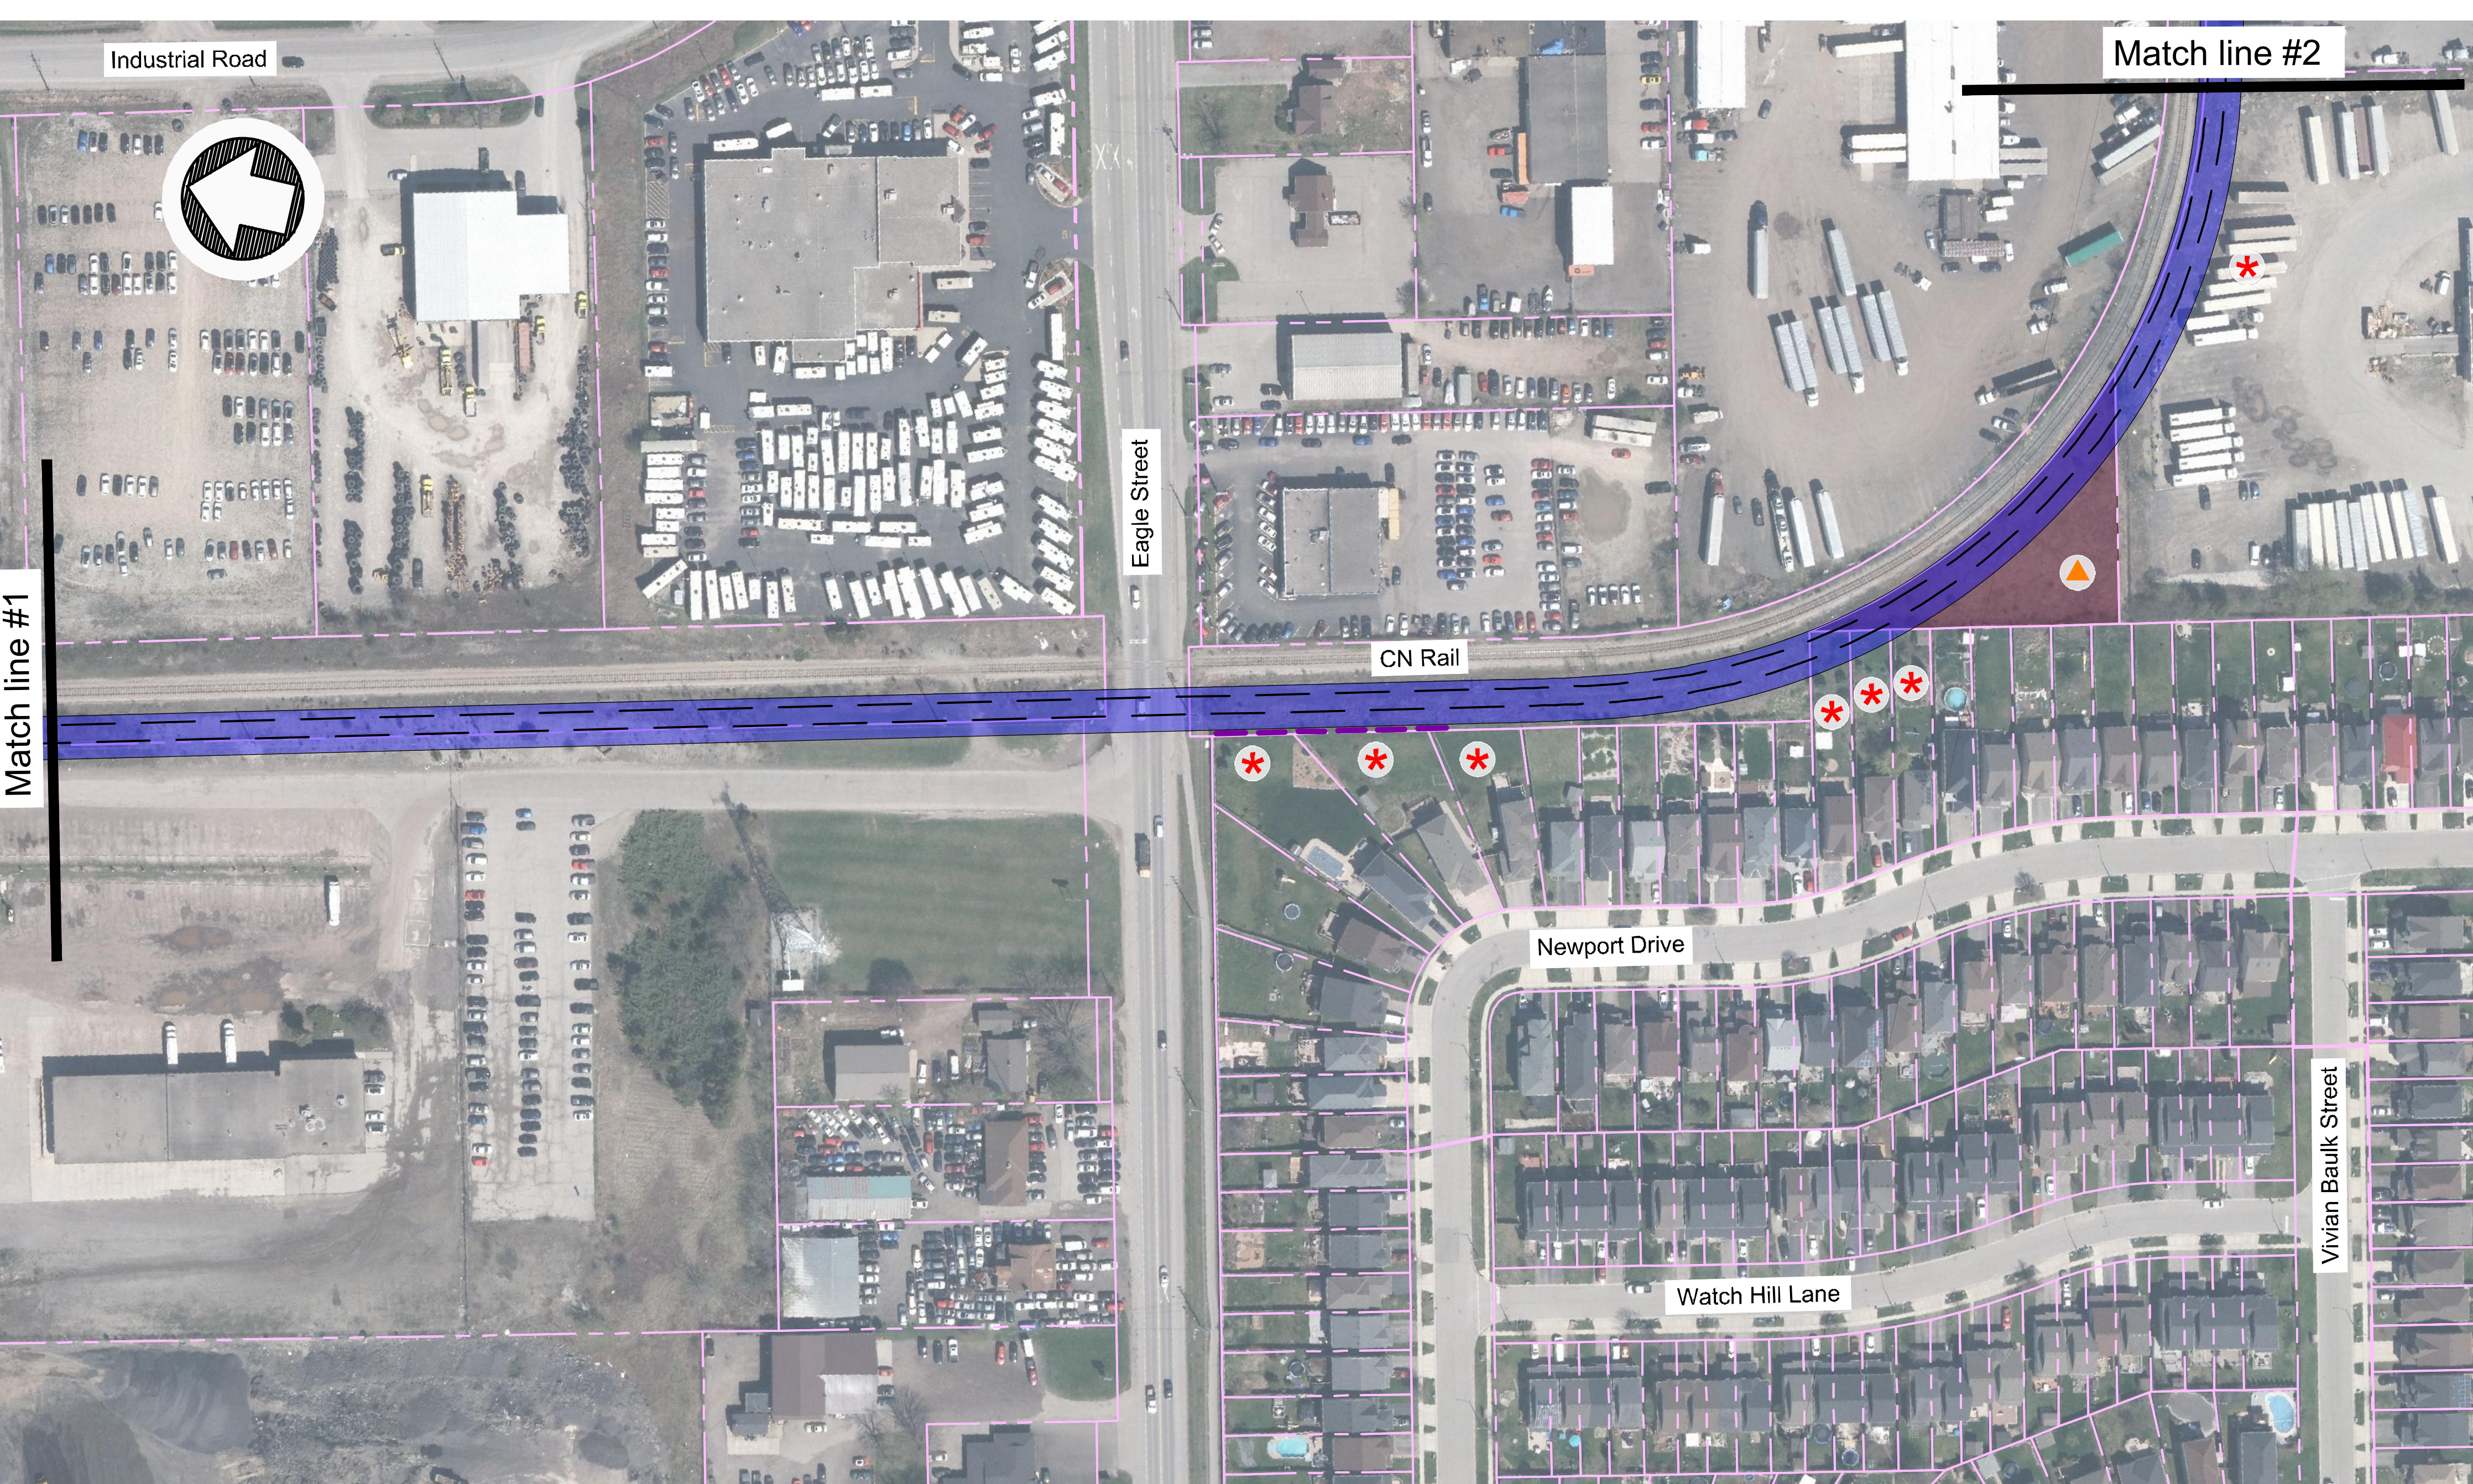




Legend:

LRT station platform		Station pedestrian connection		Proposed retaining wall		Preliminary full property acquisition	
LRT corridor		Proposed pavement		Property lines		Preliminary partial property acquisition	
Proposed sidewalk		LRT corridor on structure		MTO right-of-way		GRT bus stop location	
Bike lane		Future/Planned road		LRT station name		Traffic signal	

- Notes:**
1. Layout shown is preliminary and subject to modifications and refinement as the design progresses.
 2. Property impacts shown are preliminary and subject to change as the design progresses.
 3. Entrances are shown for schematic purposes. Final entrance designs to be confirmed at a later stage of design.
 4. Bus stop locations shown are subject to change.
 5. Aerial photo date - May 2018.

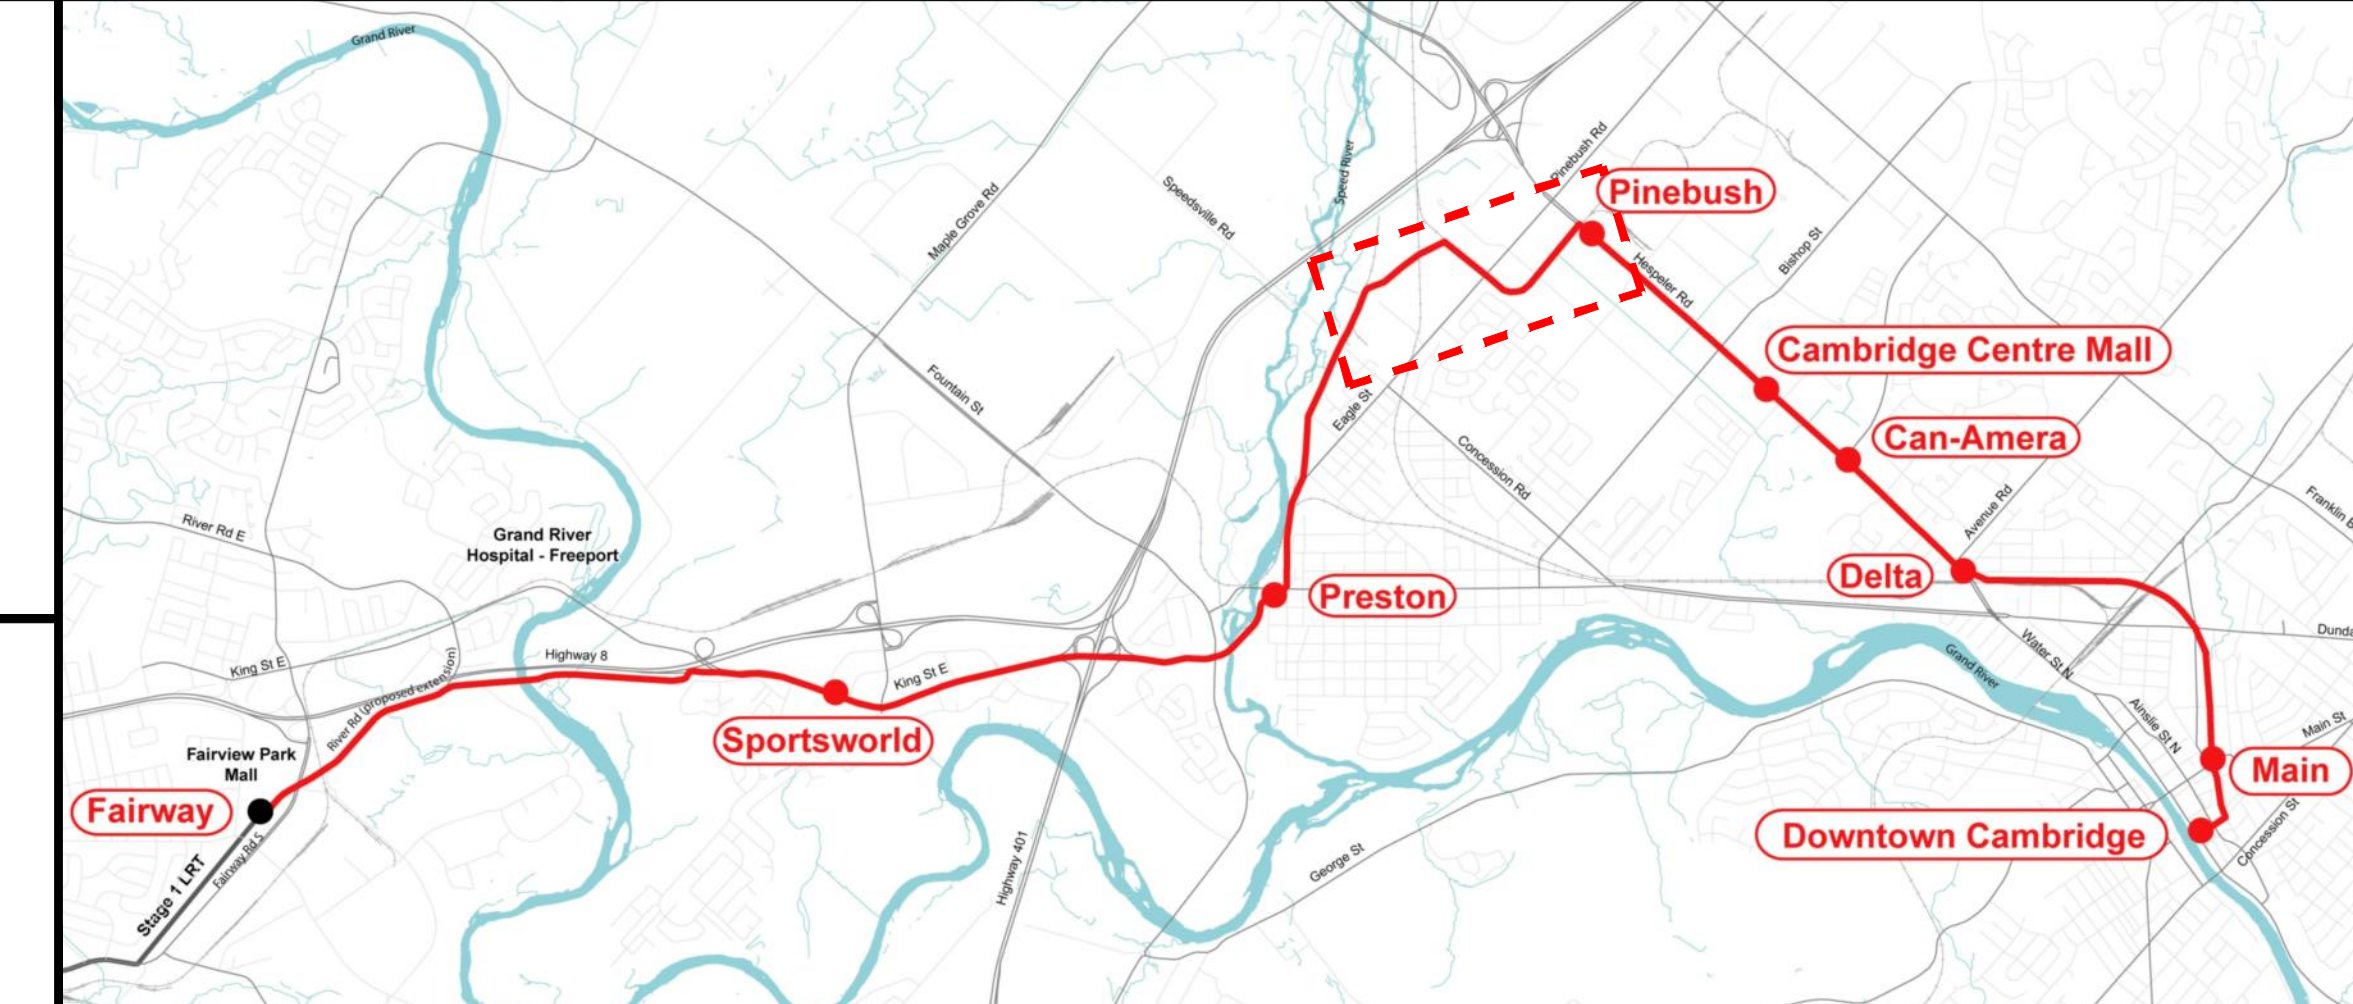


E

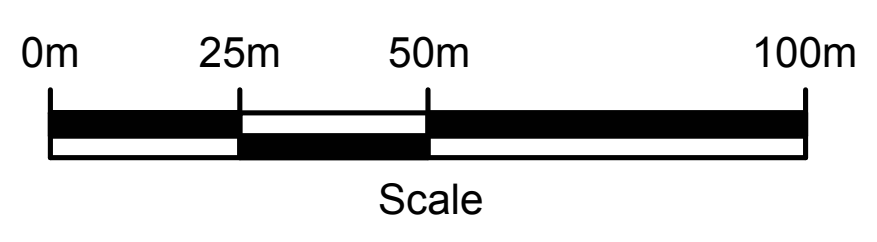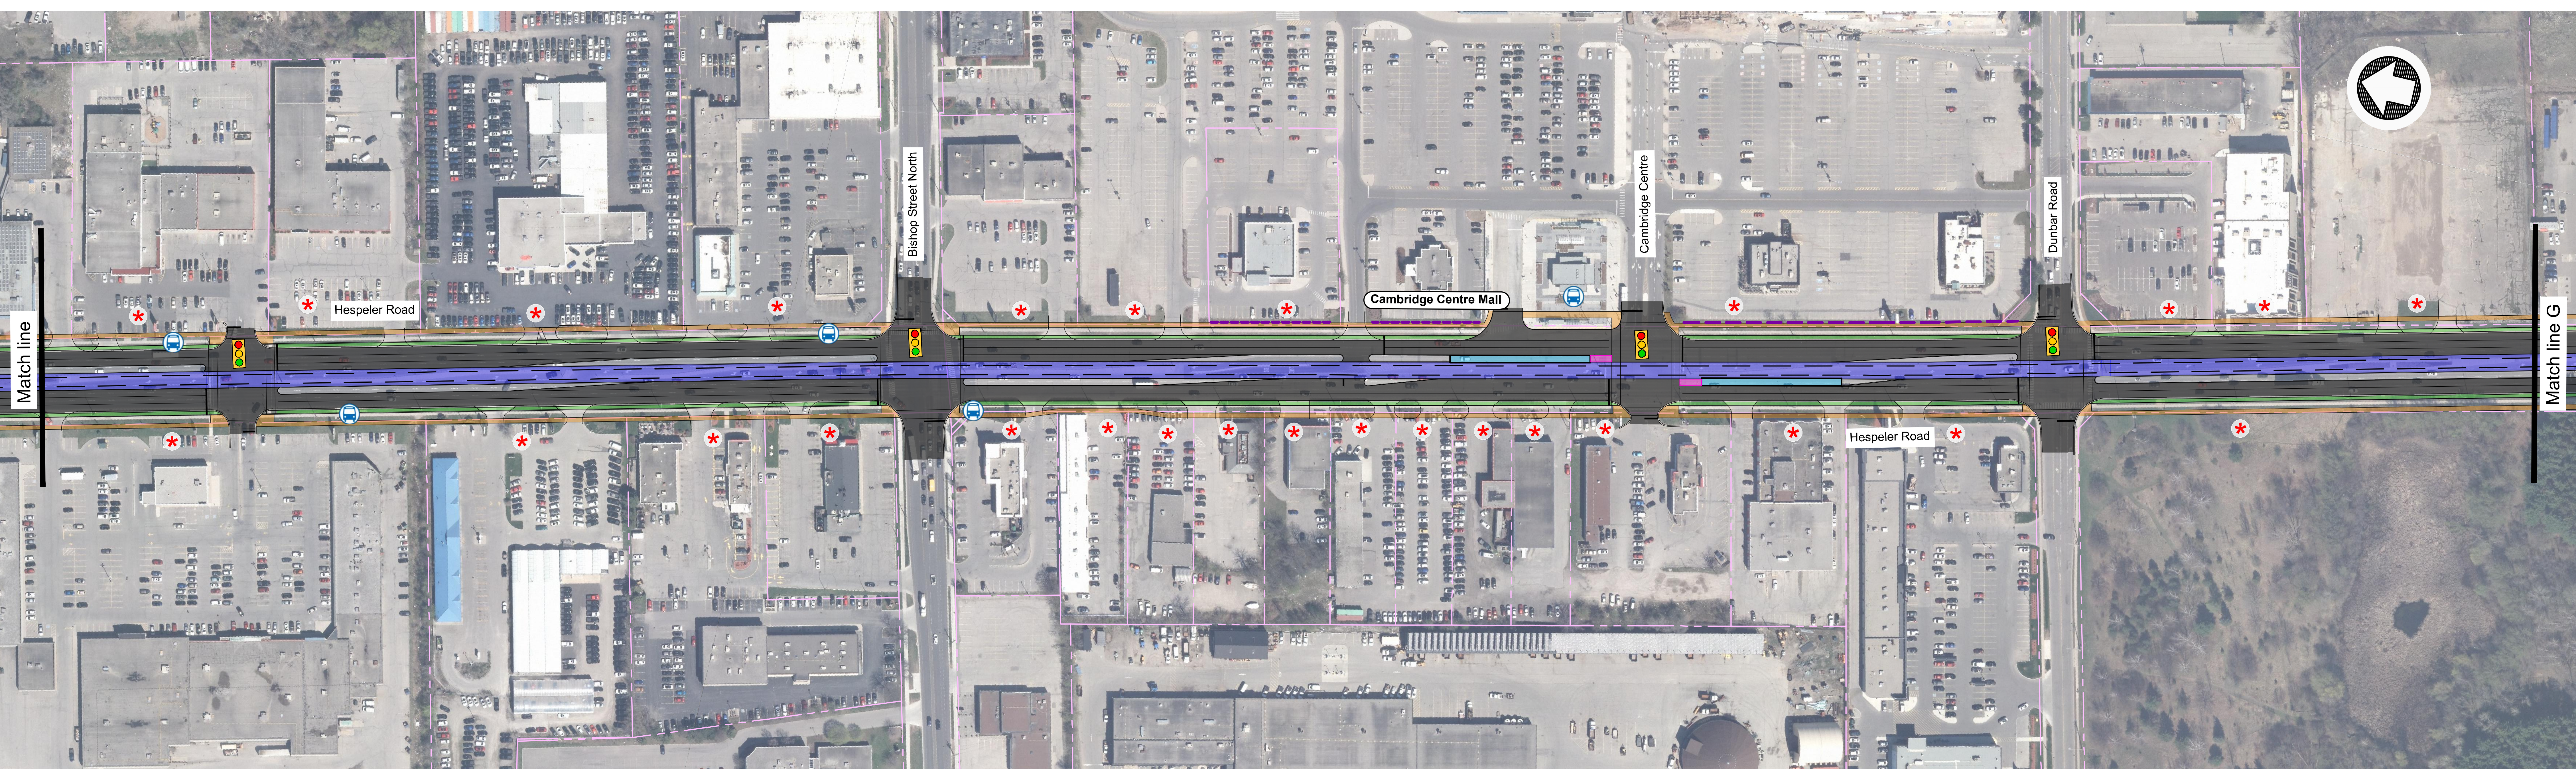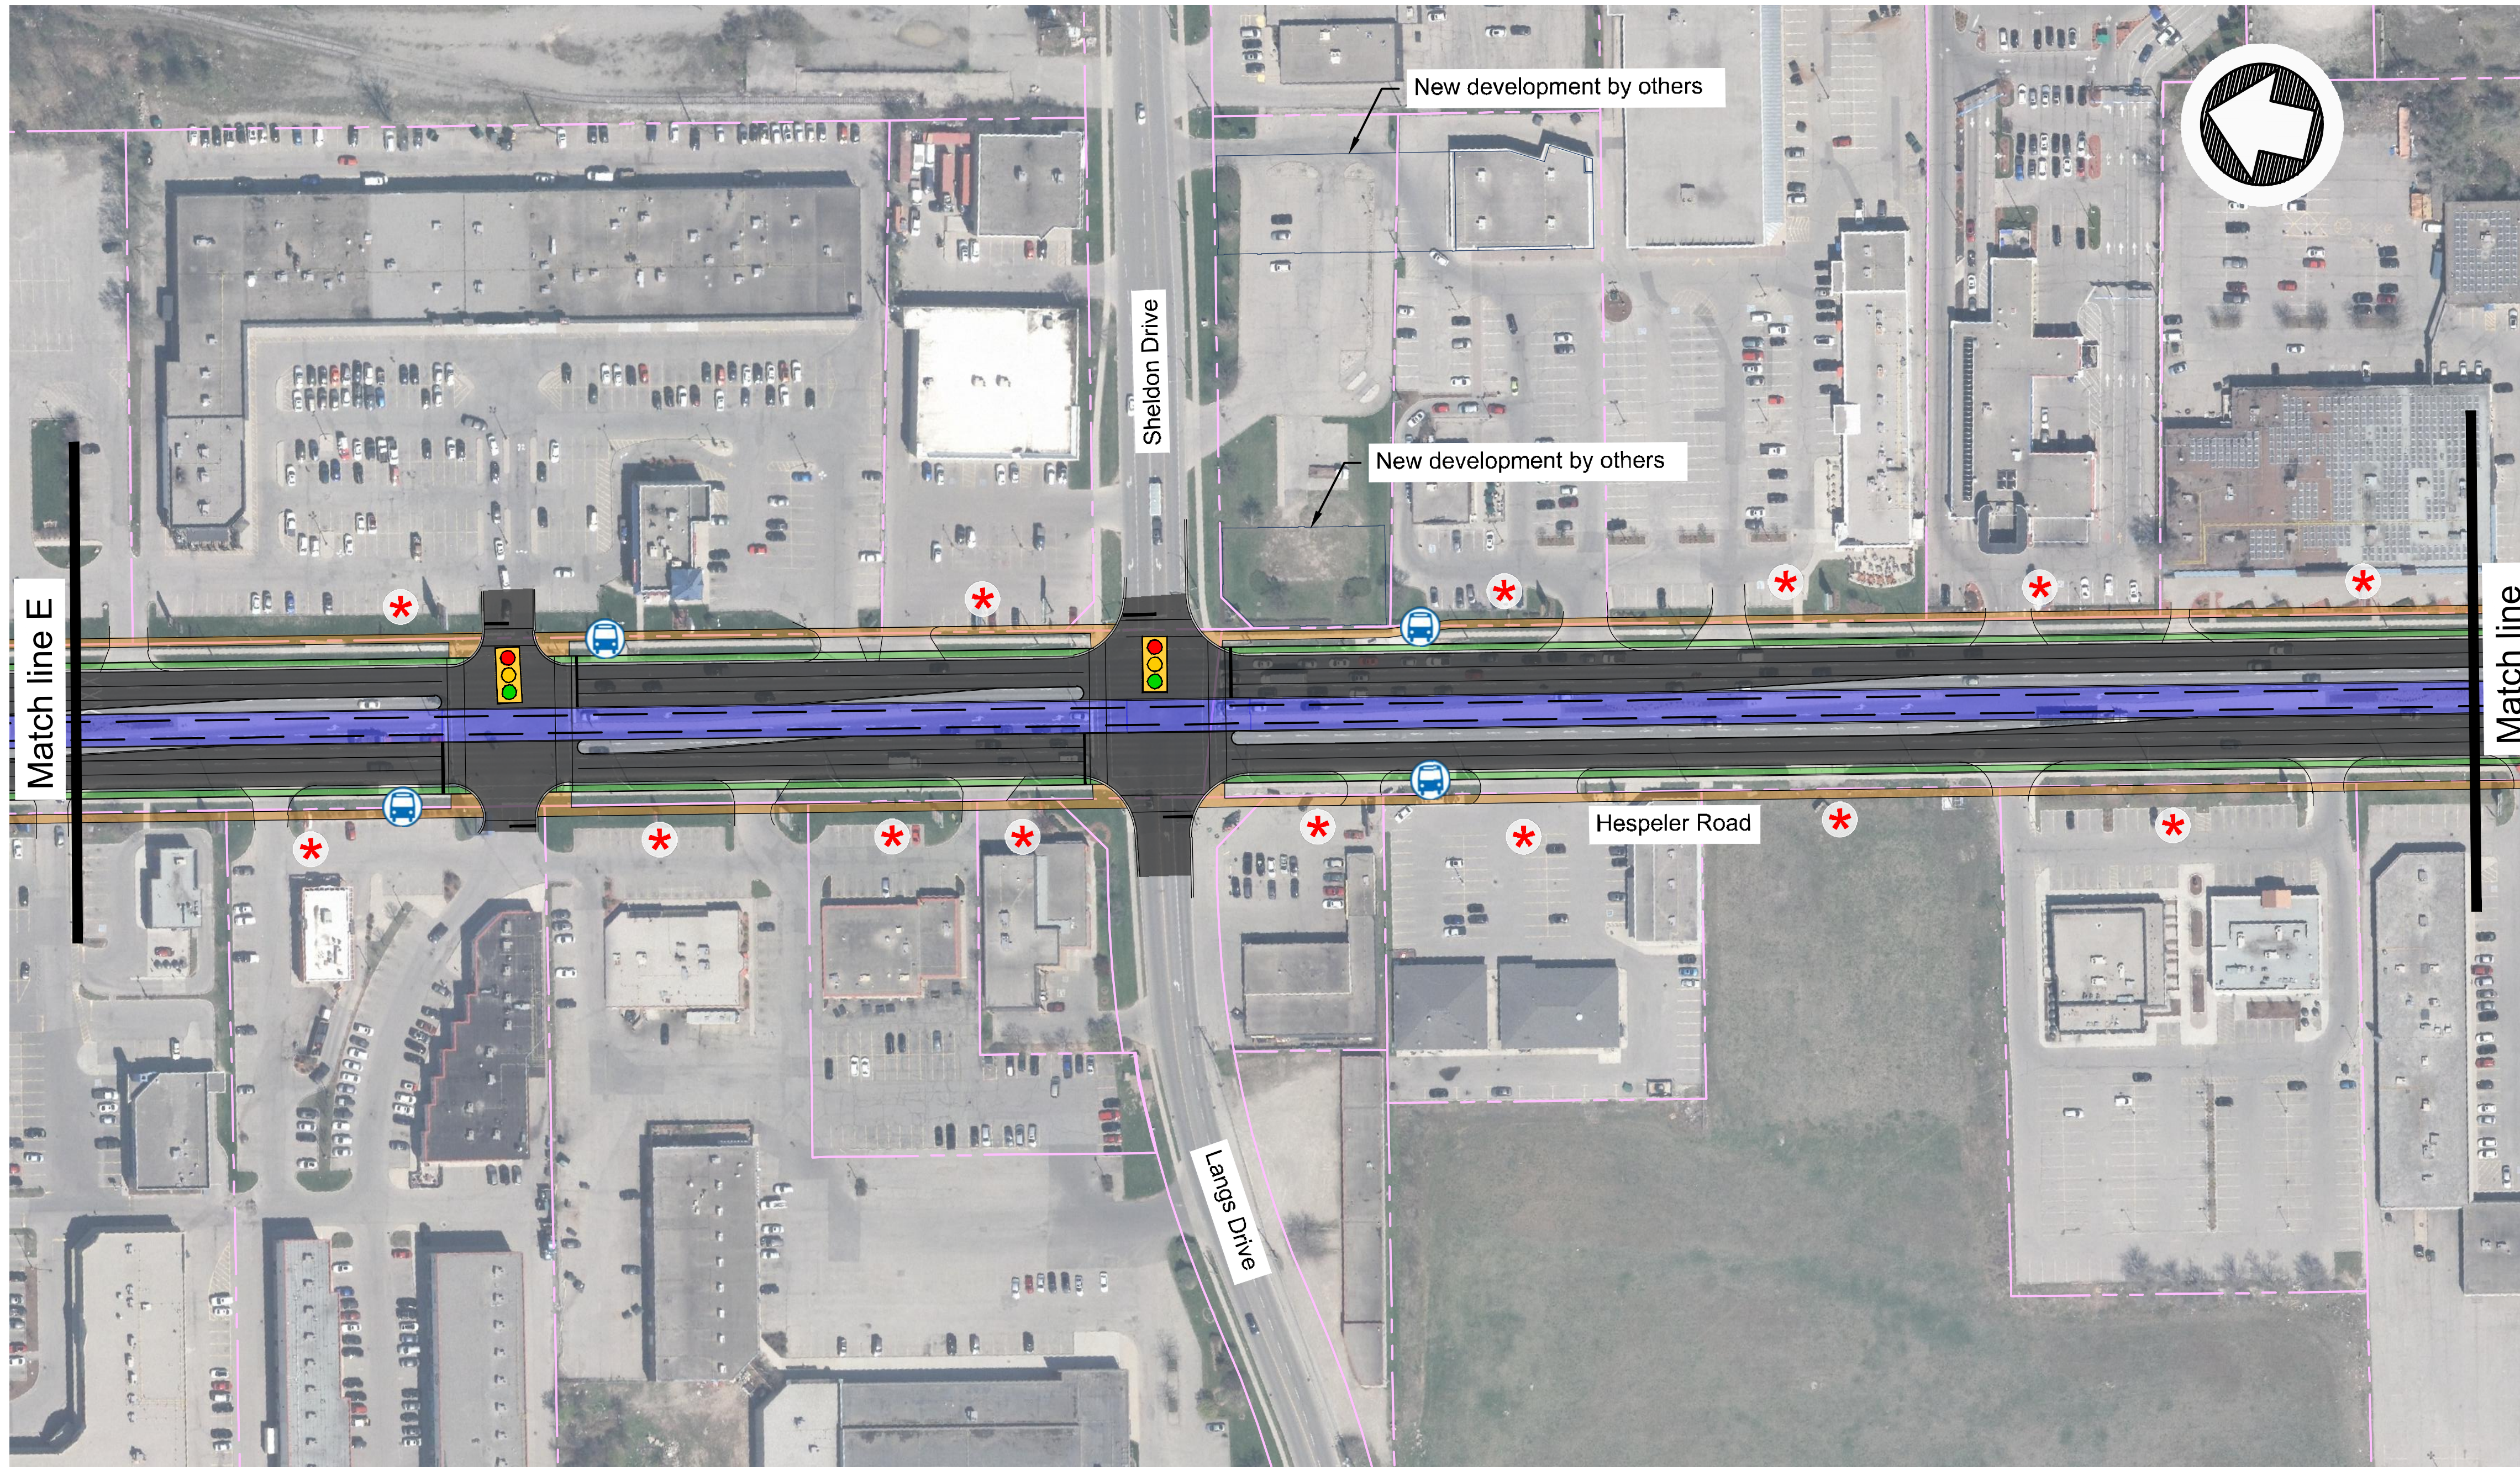



Legend:

LRT station platform		Station pedestrian connection		Proposed retaining wall		Preliminary full property acquisition	
LRT corridor		Proposed pavement		Property lines		Preliminary partial property acquisition	
Proposed sidewalk		LRT corridor on structure		MTO right-of-way		GRT bus stop location	
Bike lane		Future/Planned road		LRT station name		Traffic signal	

- Notes:
1. Layout shown is preliminary and subject to modifications and refinement as the design progresses.
 2. Property impacts shown are preliminary and subject to change as the design progresses.
 3. Entrances are shown for schematic purposes. Final entrance designs to be confirmed at a later stage of design.
 4. Bus stop locations shown are subject to change.
 5. Aerial photo date - May 2018.

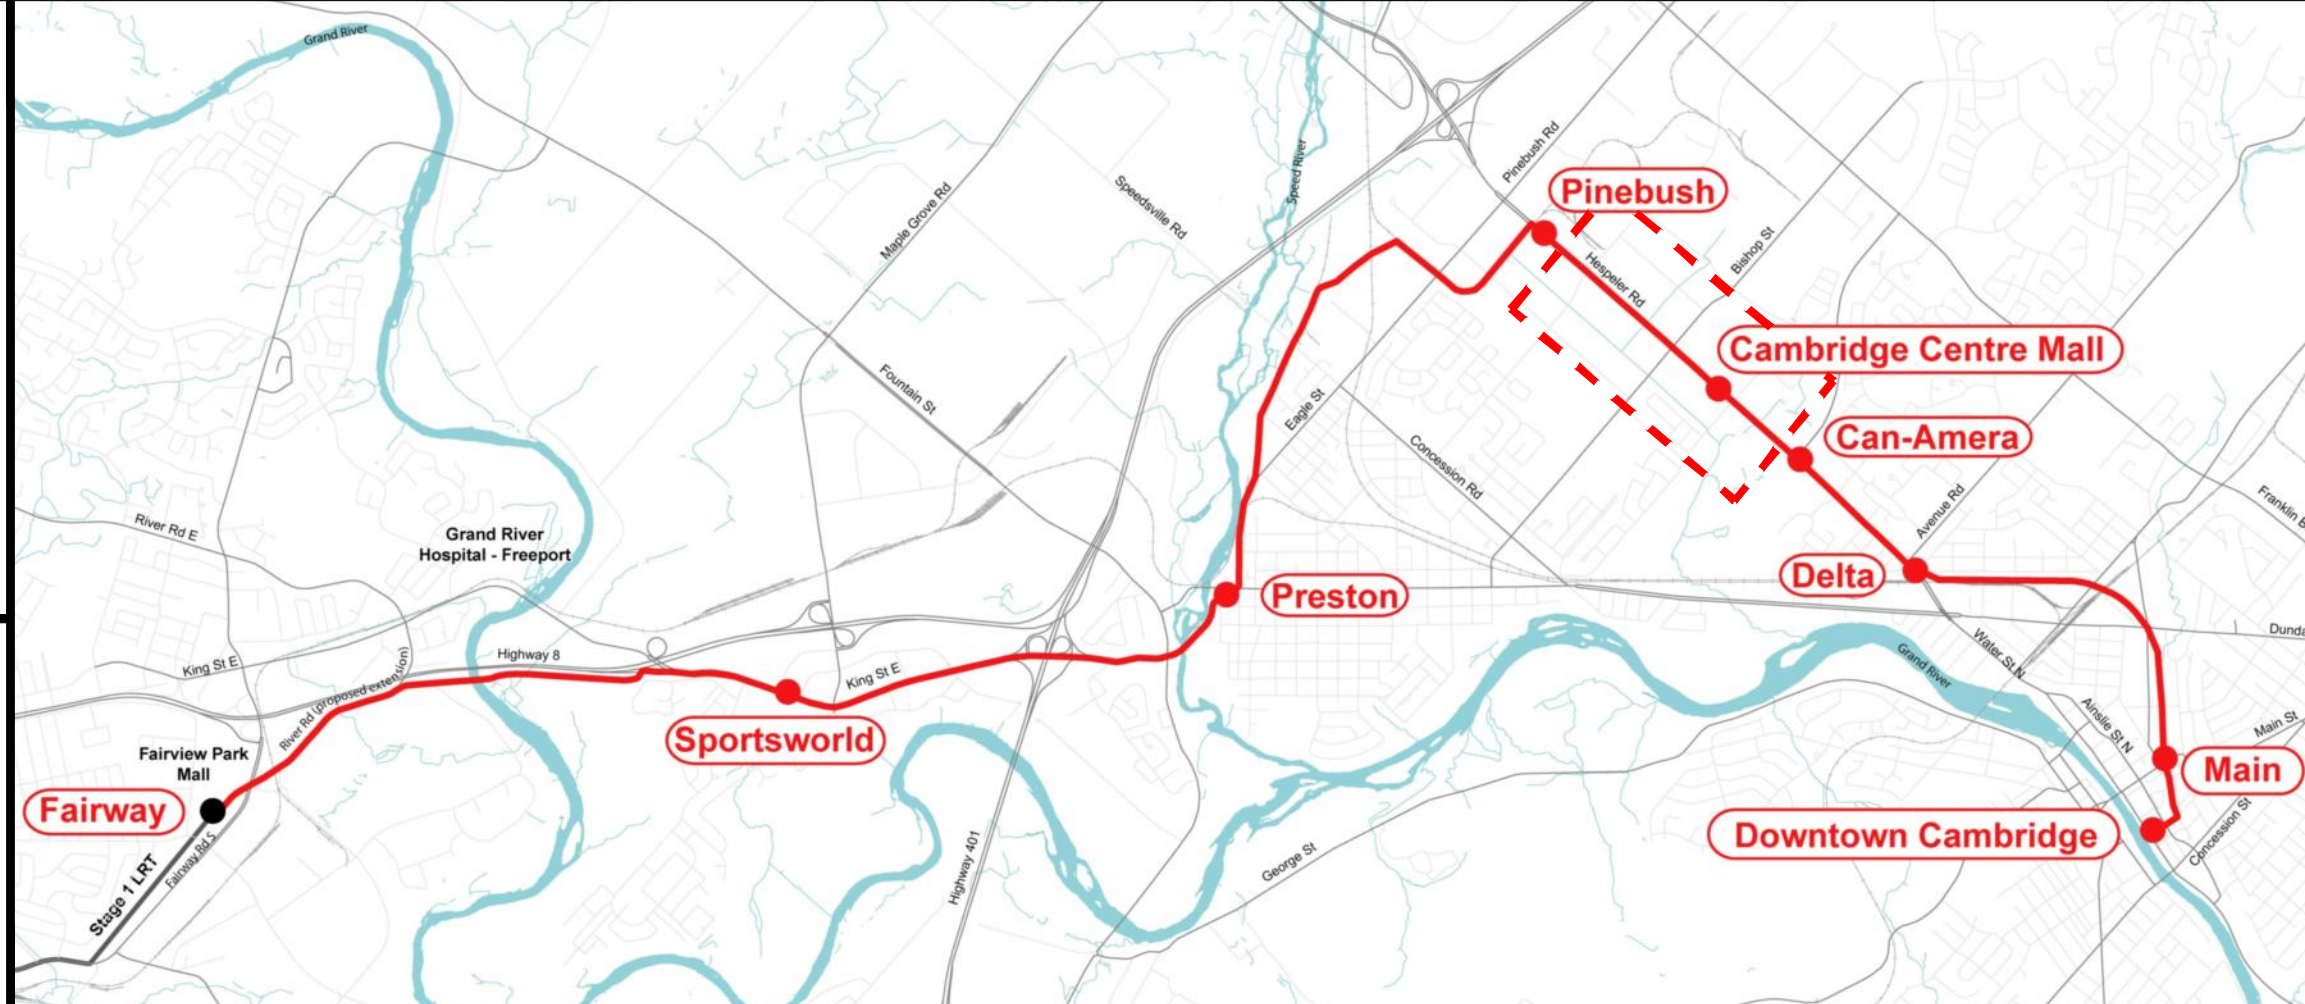


F

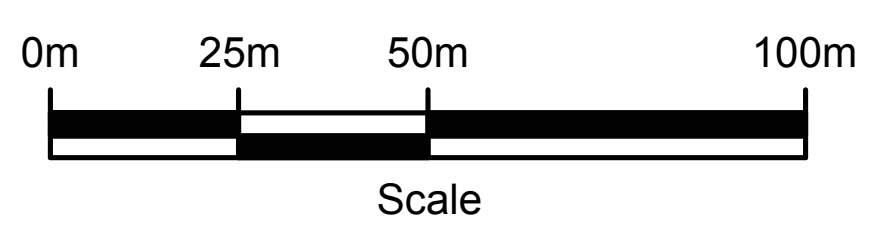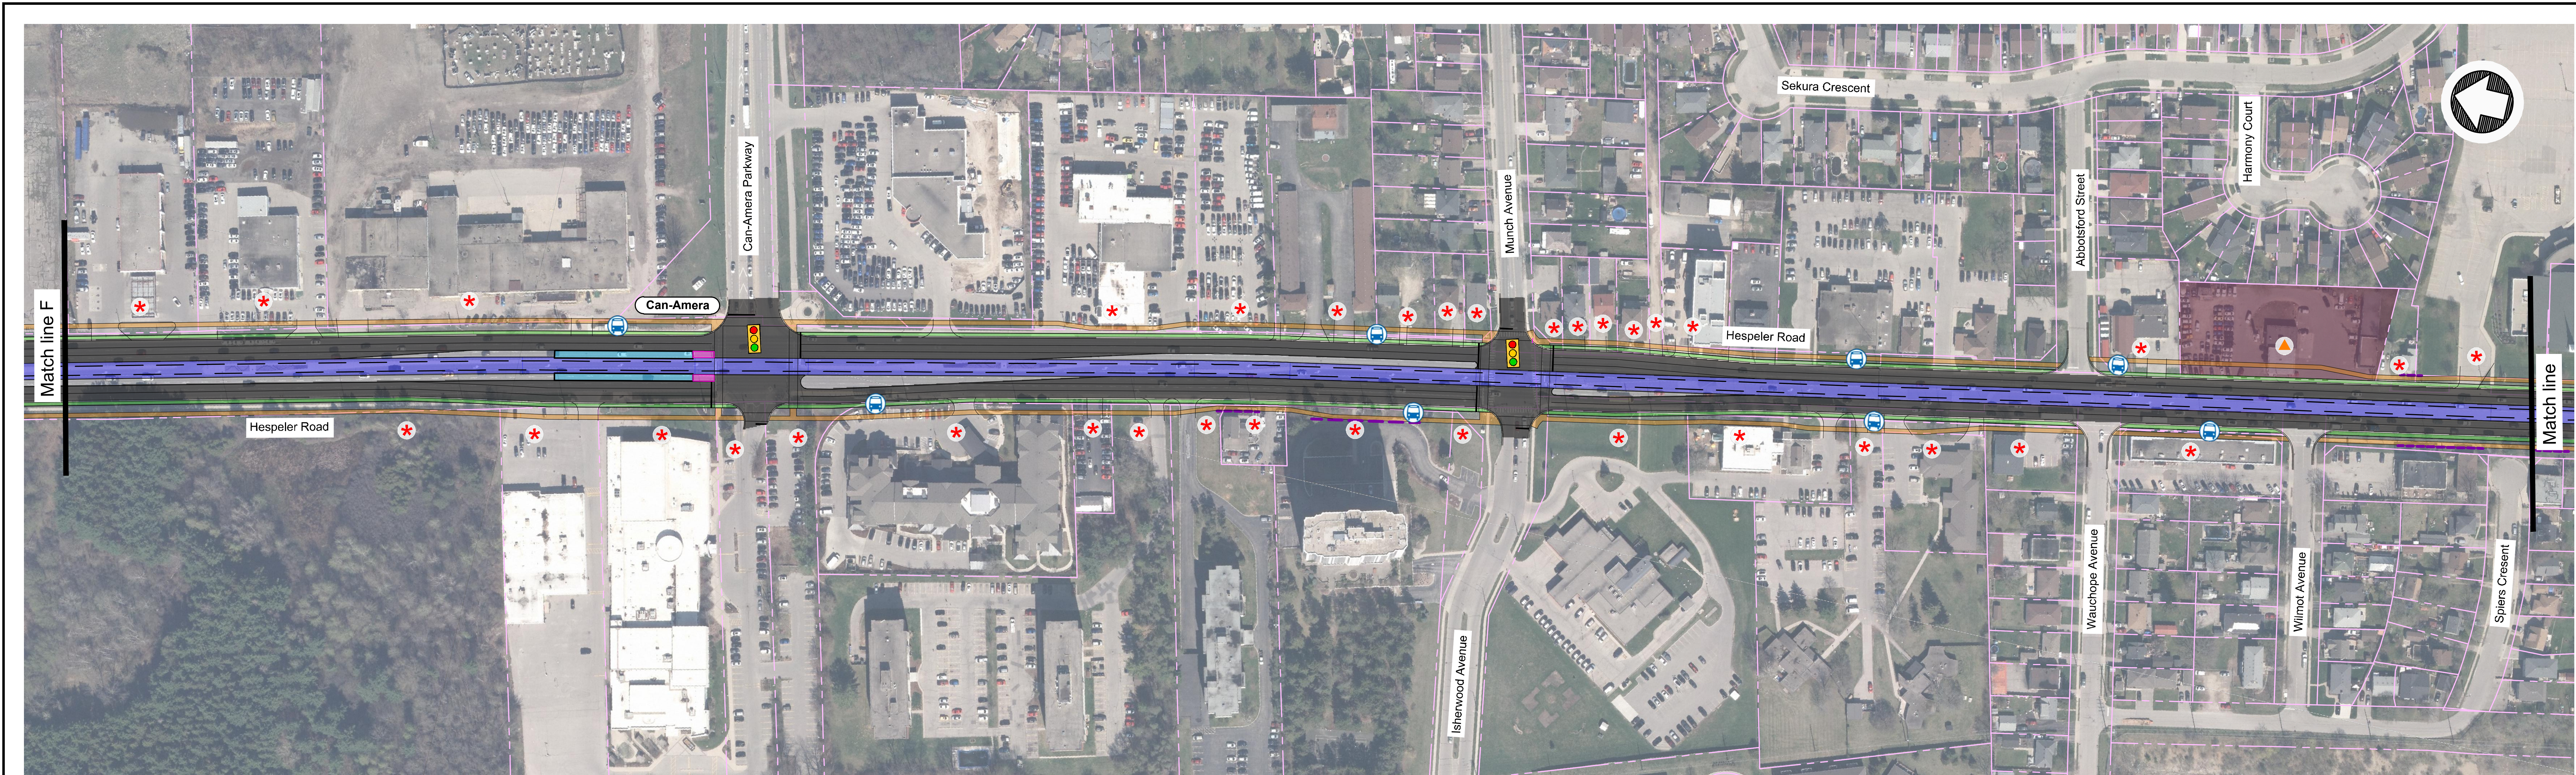




Legend:

LRT station platform		Station pedestrian connection		Proposed retaining wall		Preliminary full property acquisition		
LRT corridor		Proposed pavement		Property lines		Preliminary partial property acquisition		
Proposed sidewalk		LRT corridor on structure		MTO right-of-way		GRT bus stop location		
Bike lane		Future/Planned road		LRT station name				

- Notes:**
1. Layout shown is preliminary and subject to modifications and refinement as the design progresses.
 2. Property impacts shown are preliminary and subject to change as the design progresses.
 3. Entrances are shown for schematic purposes. Final entrance designs to be confirmed at a later stage of design.
 4. Bus stop locations shown are subject to change.
 5. Aerial photo date - May 2018.

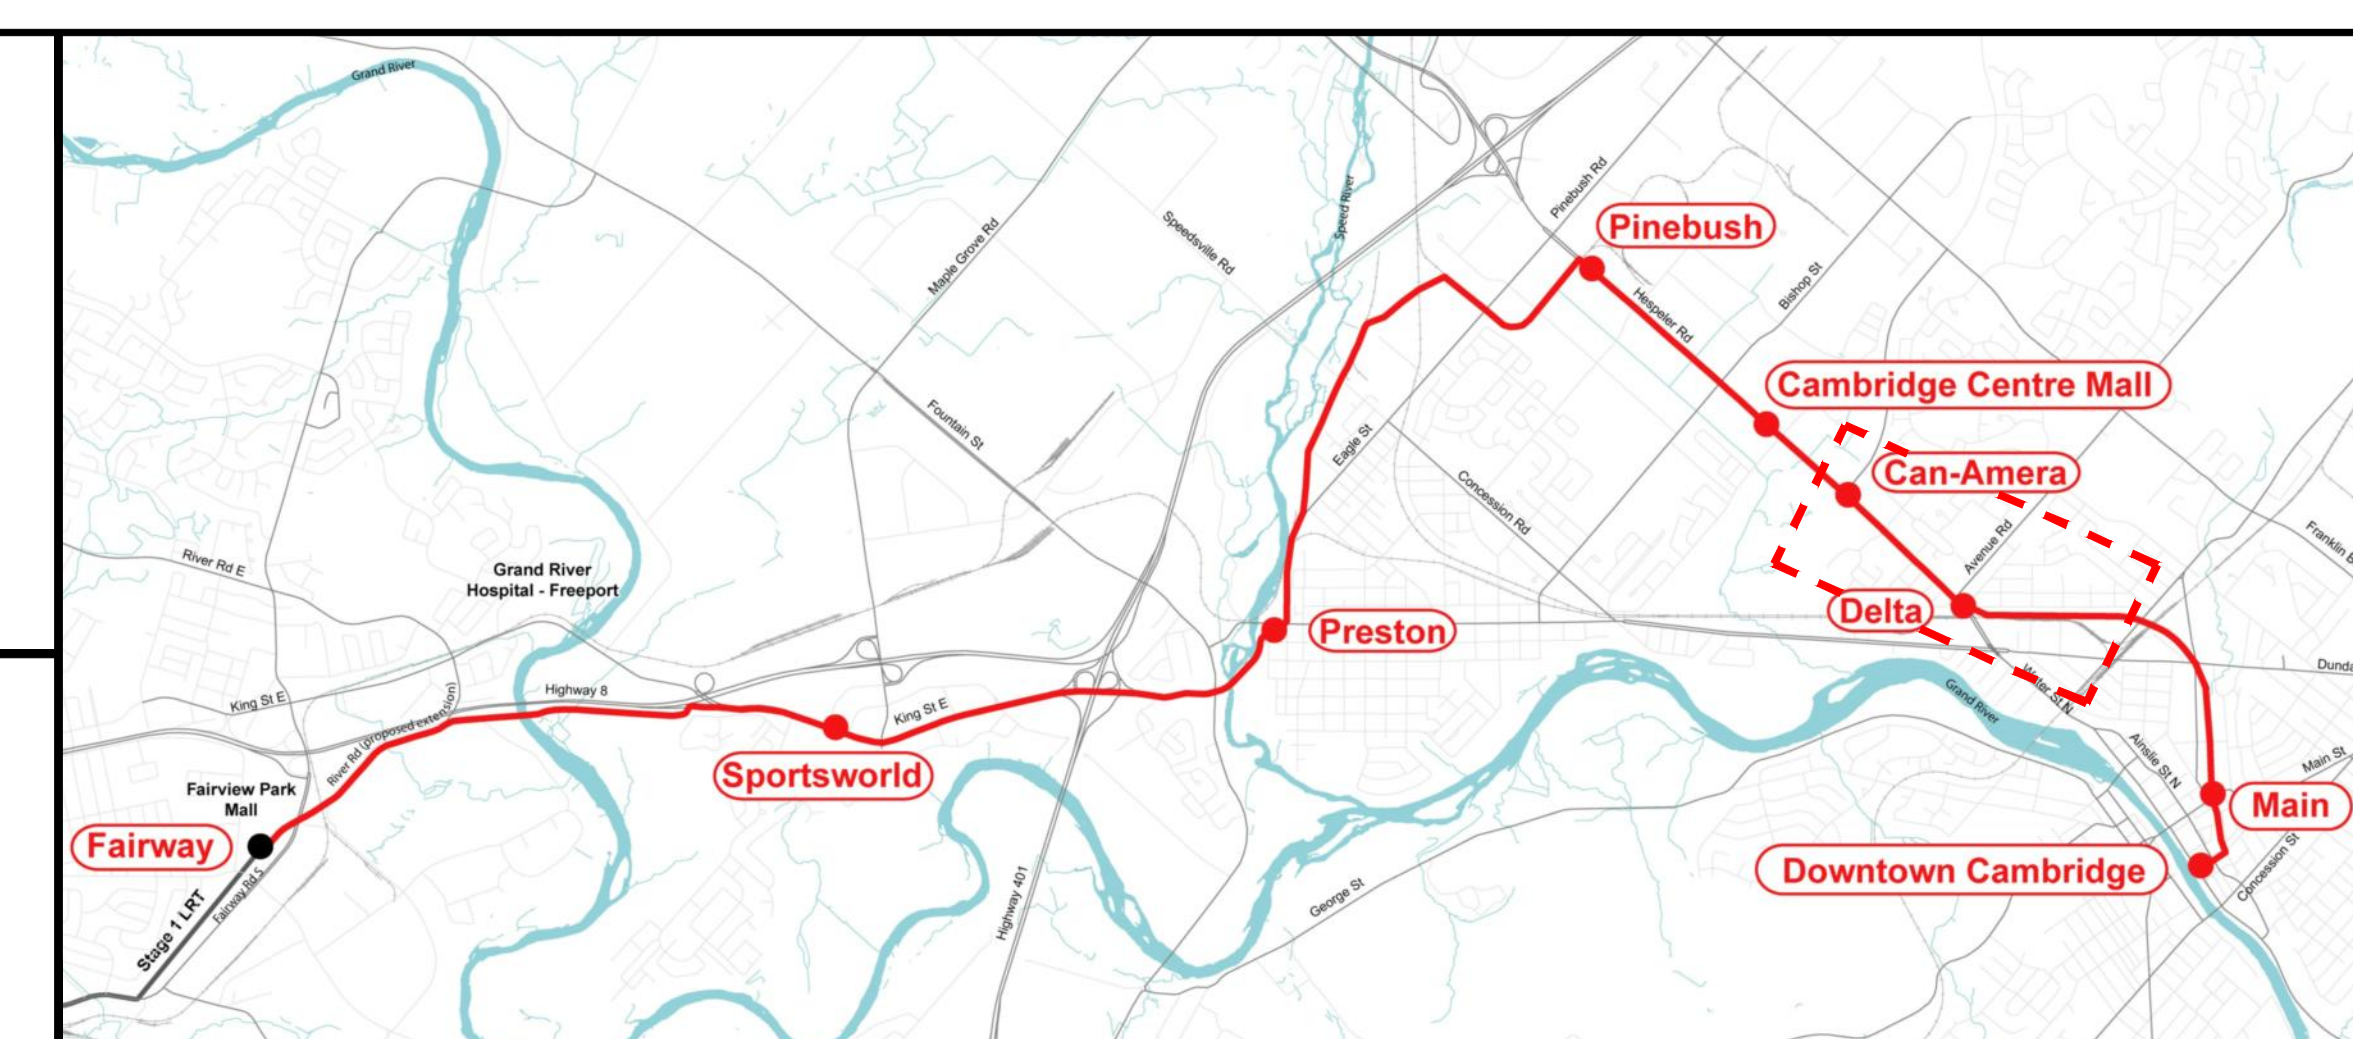


G

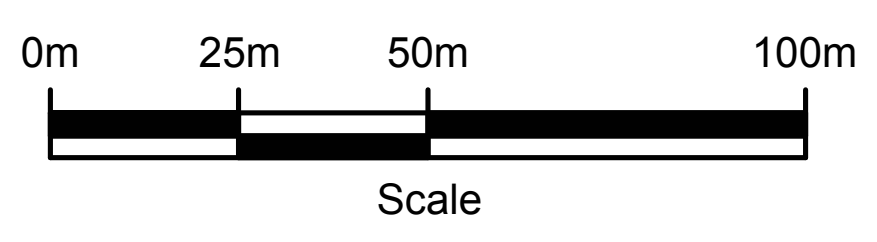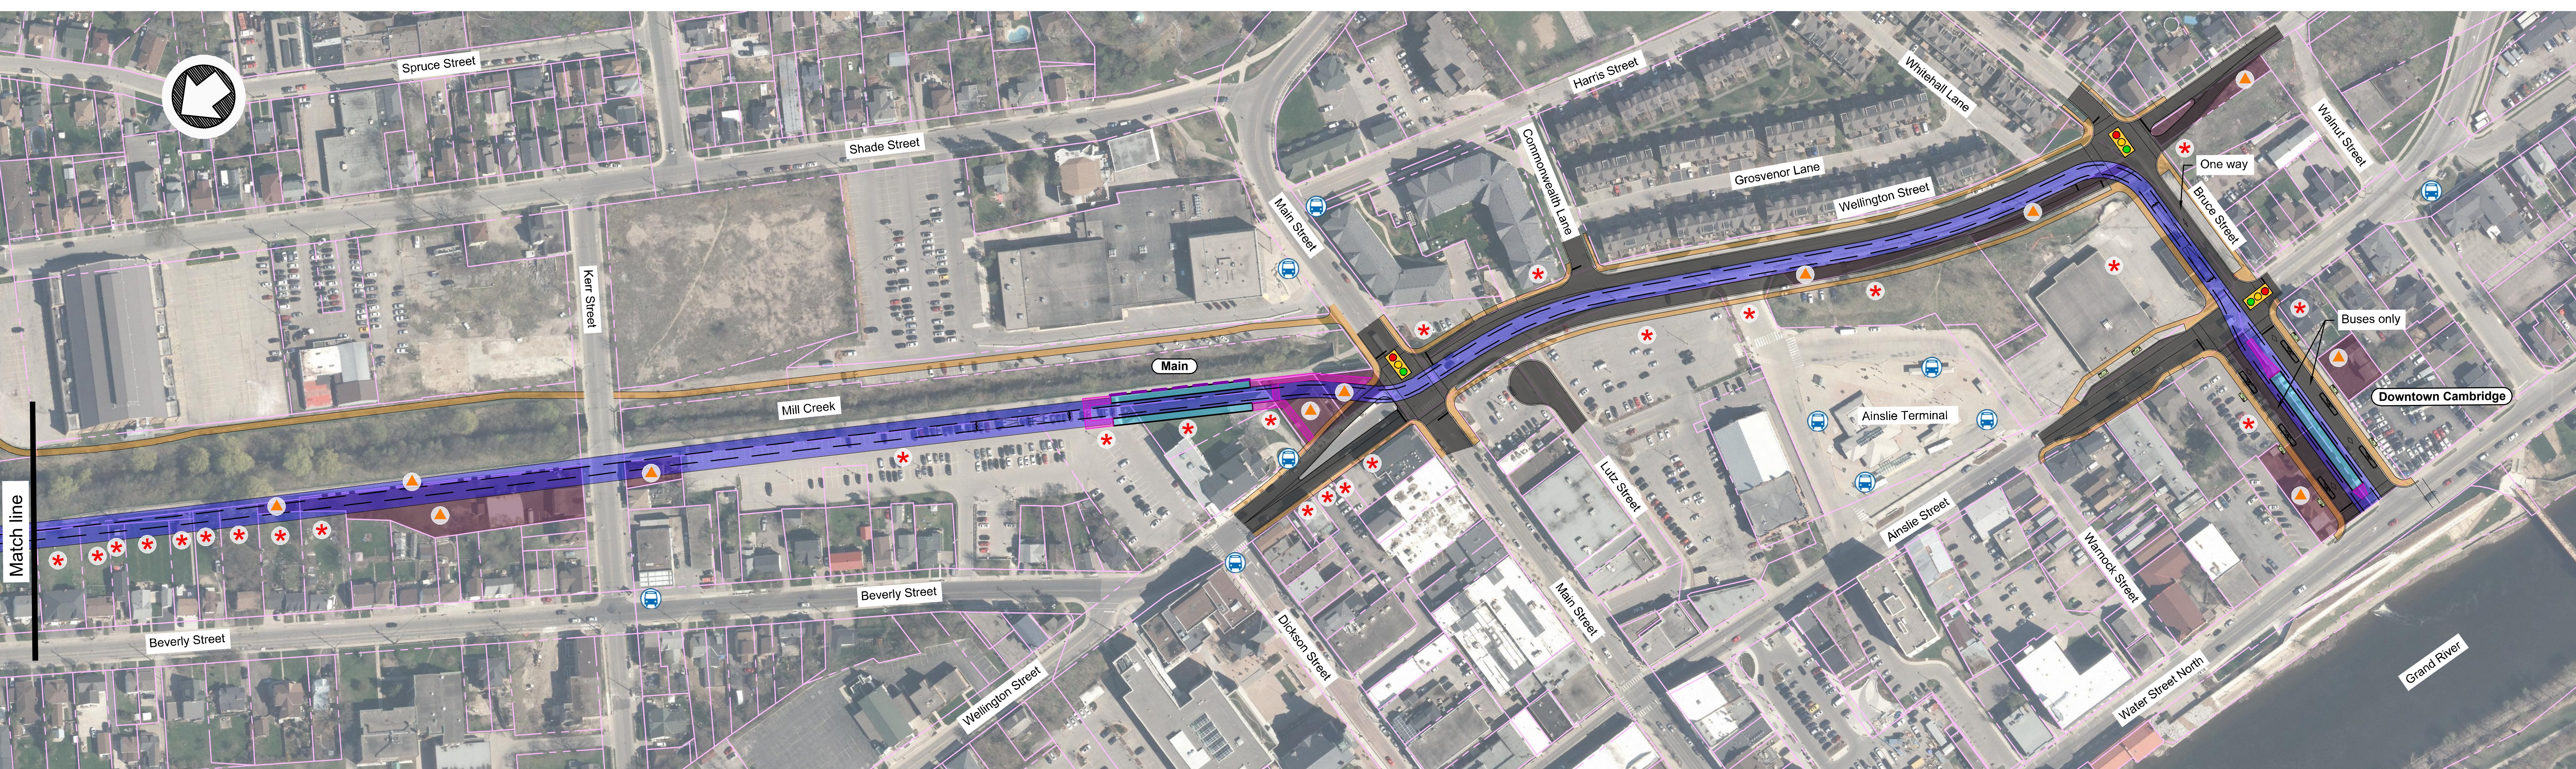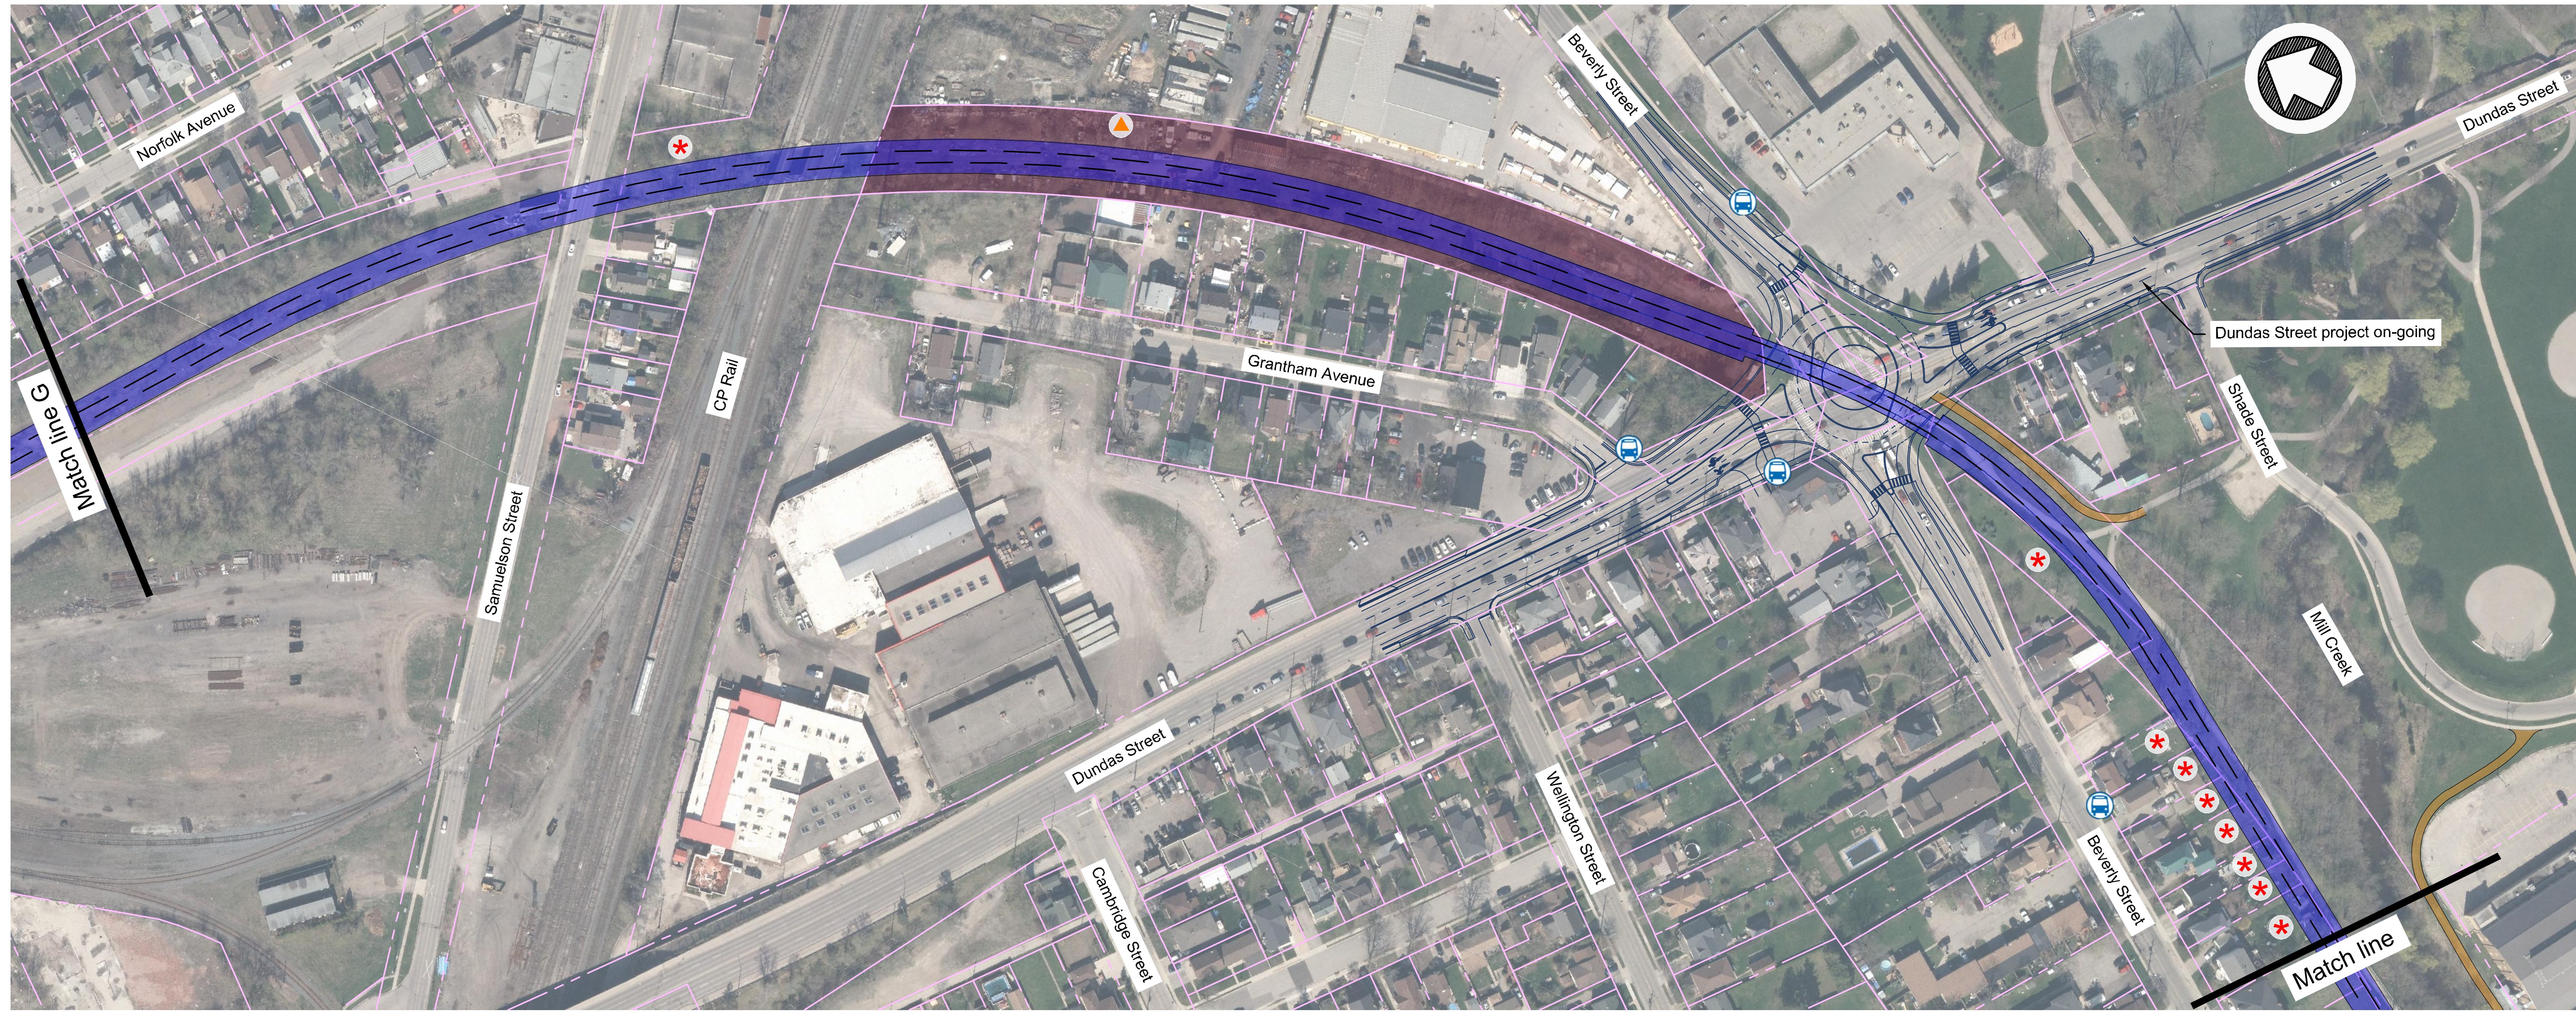

Legend:

LRT station platform		Station pedestrian connection		Proposed retaining wall		Preliminary full property acquisition	
LRT corridor		Proposed pavement		Property lines		Preliminary partial property acquisition	
Proposed sidewalk		LRT corridor on structure		MTO right-of-way		GRT bus stop location	
Bike lane		Future/Planned road		LRT station name		Traffic signal	

- Notes:**
1. Layout shown is preliminary and subject to modifications and refinement as the design progresses.
 2. Property impacts shown are preliminary and subject to change as the design progresses.
 3. Entrances are shown for schematic purposes. Final entrance designs to be confirmed at a later stage of design.
 4. Bus stop locations shown are subject to change.
 5. Aerial photo date - May 2018.

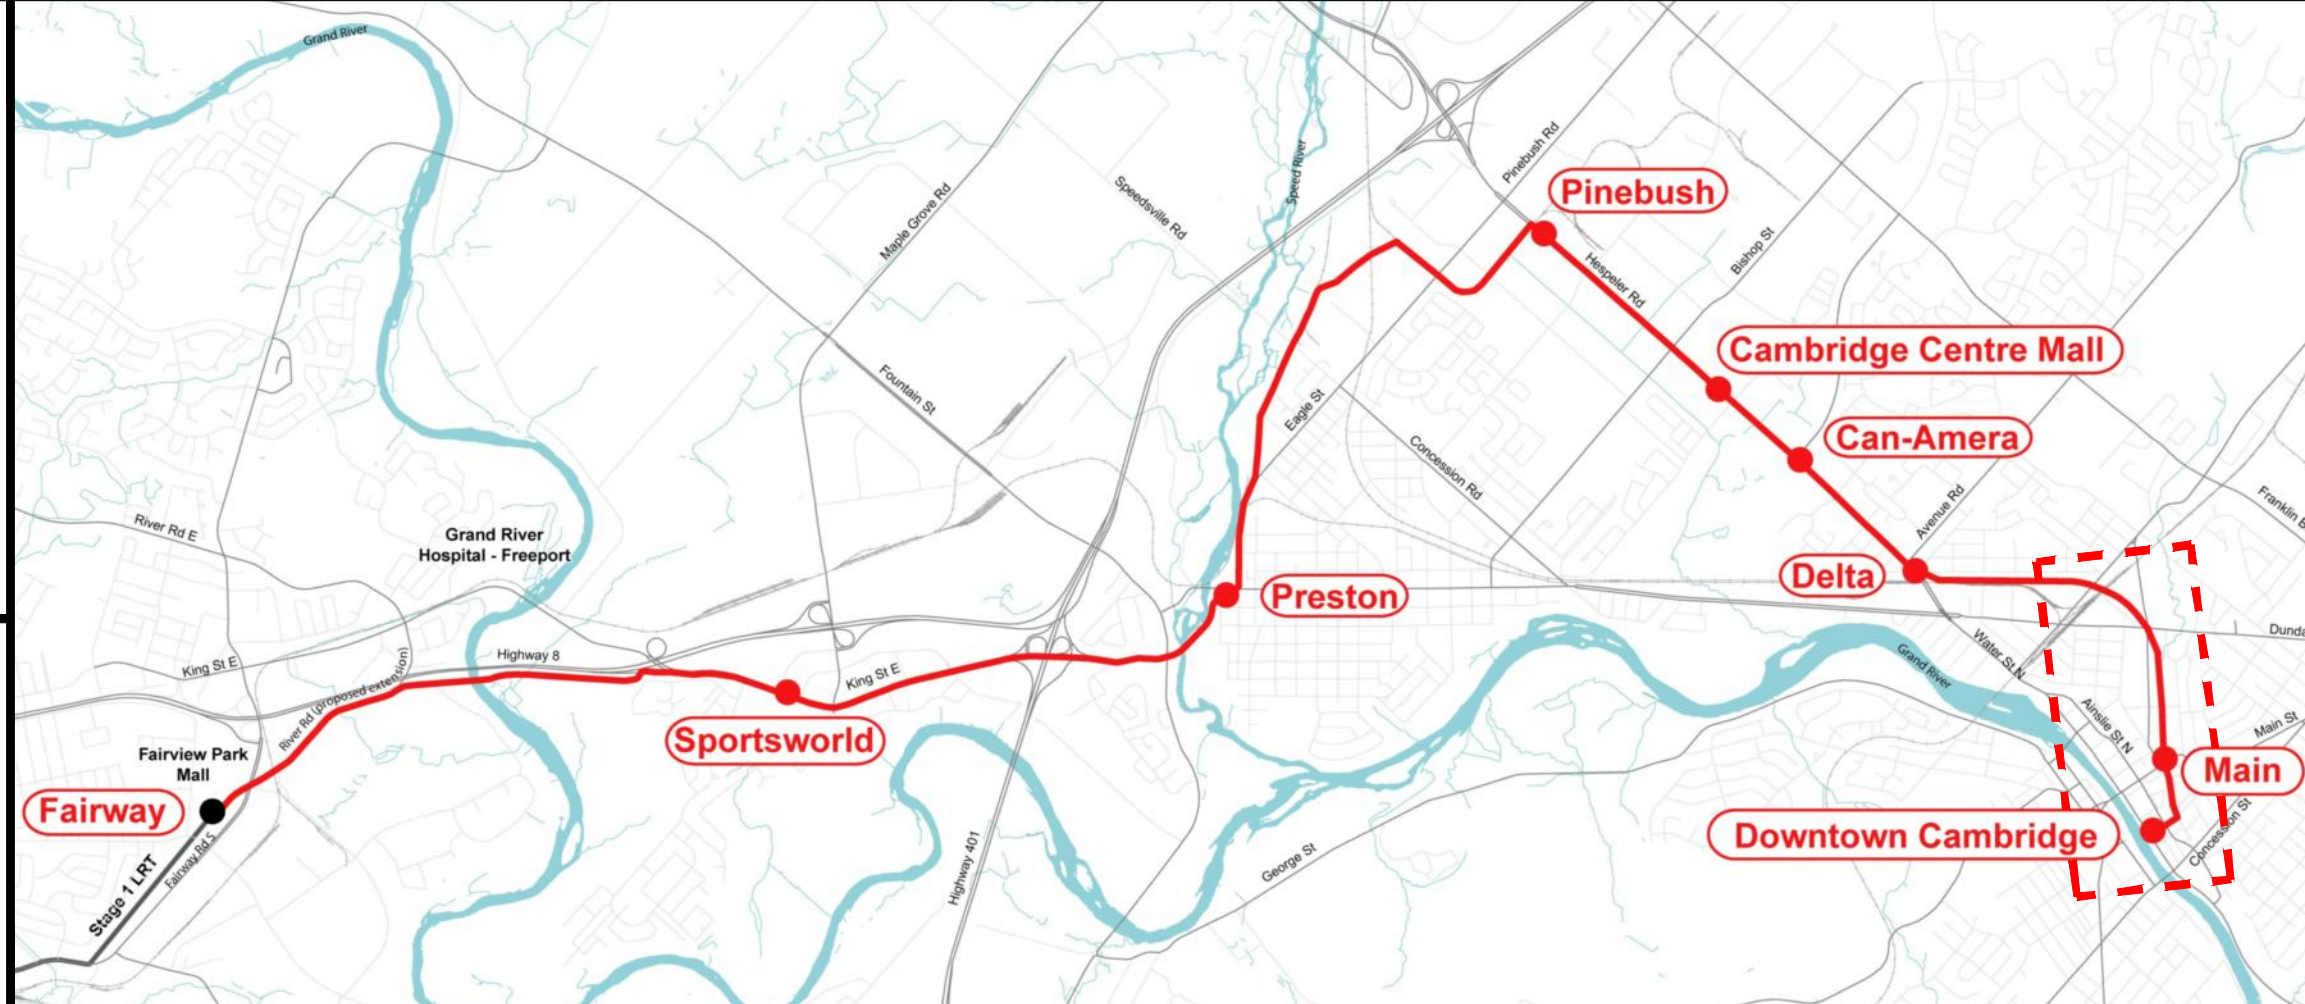

H

November 2019
Stage 2 ION: LRT from Kitchener to Cambridge
Public Consultation Centre No.5

